


Do not scale this drawing

Drawing Number


AL(2-)110

Notes

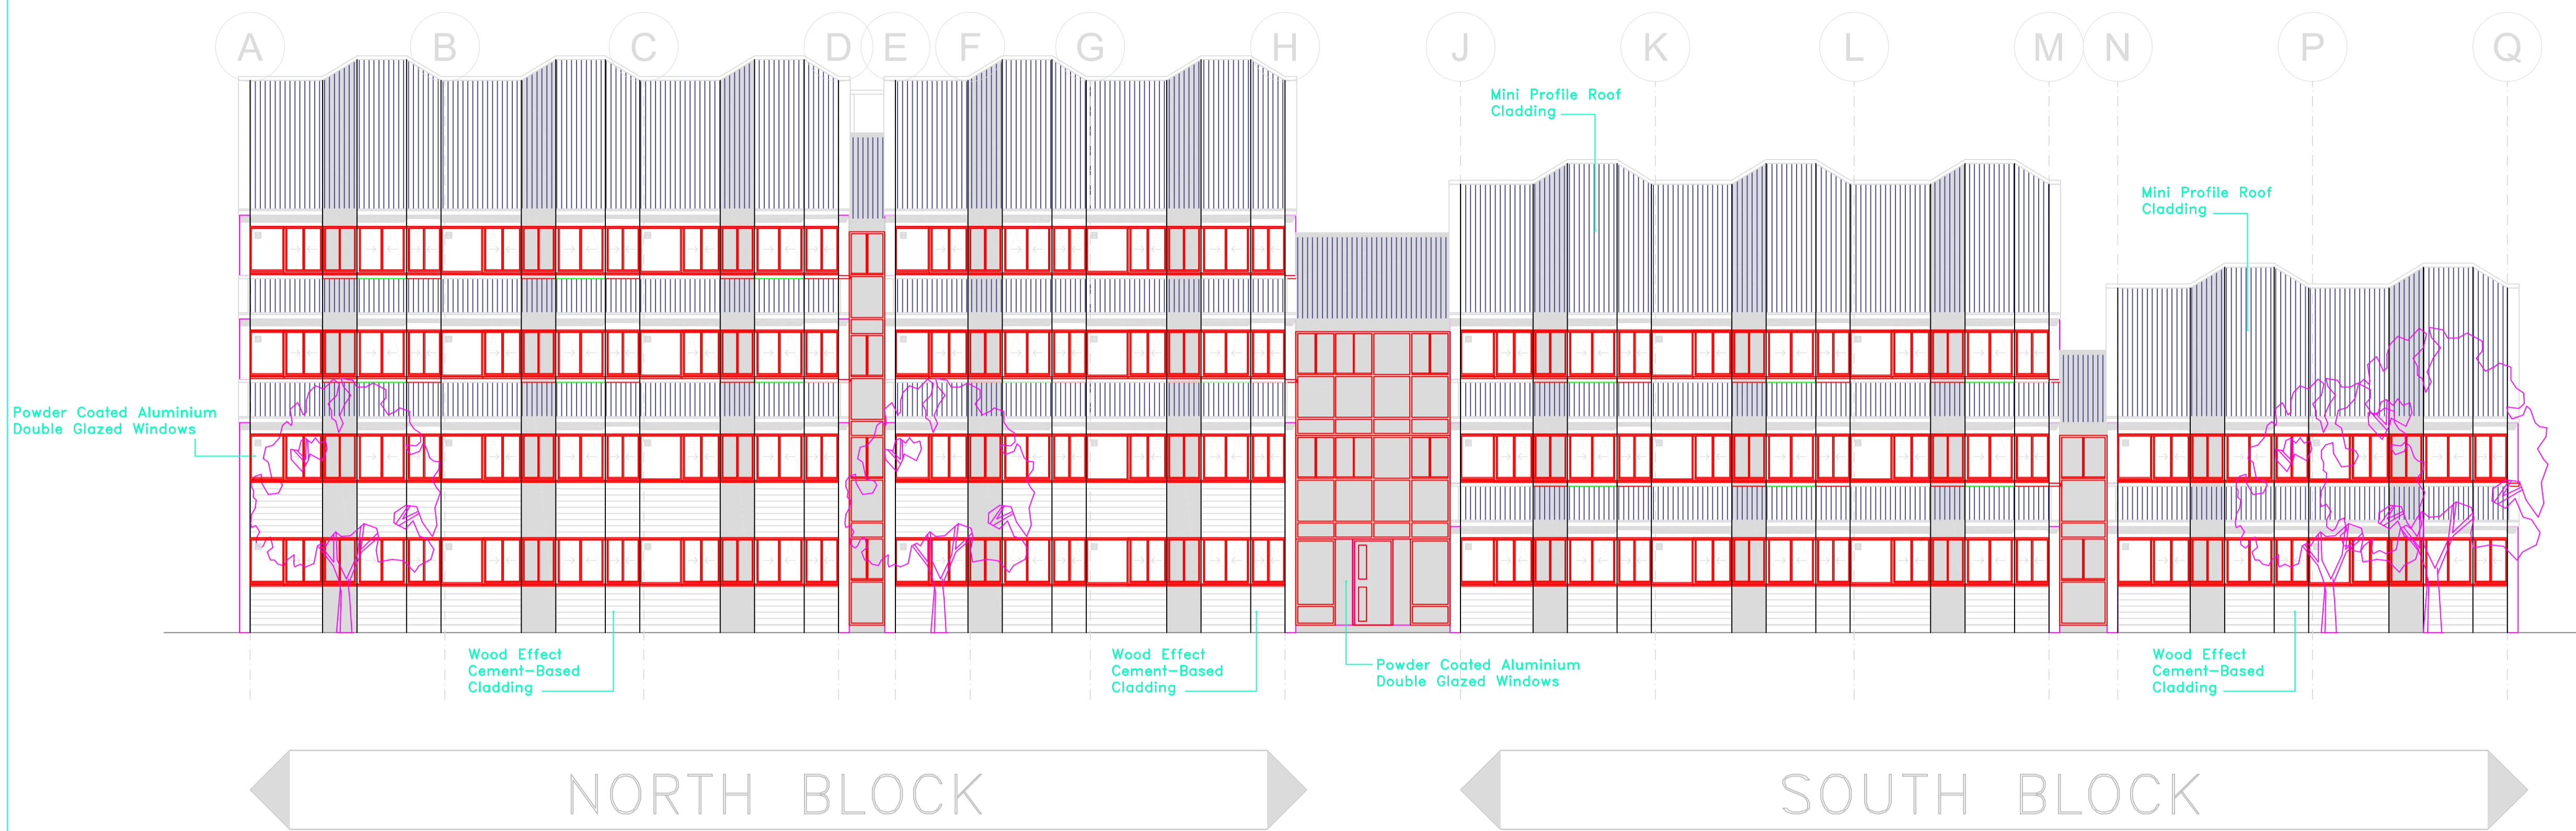

West Elevation (Duke Street)

Scale 1:50

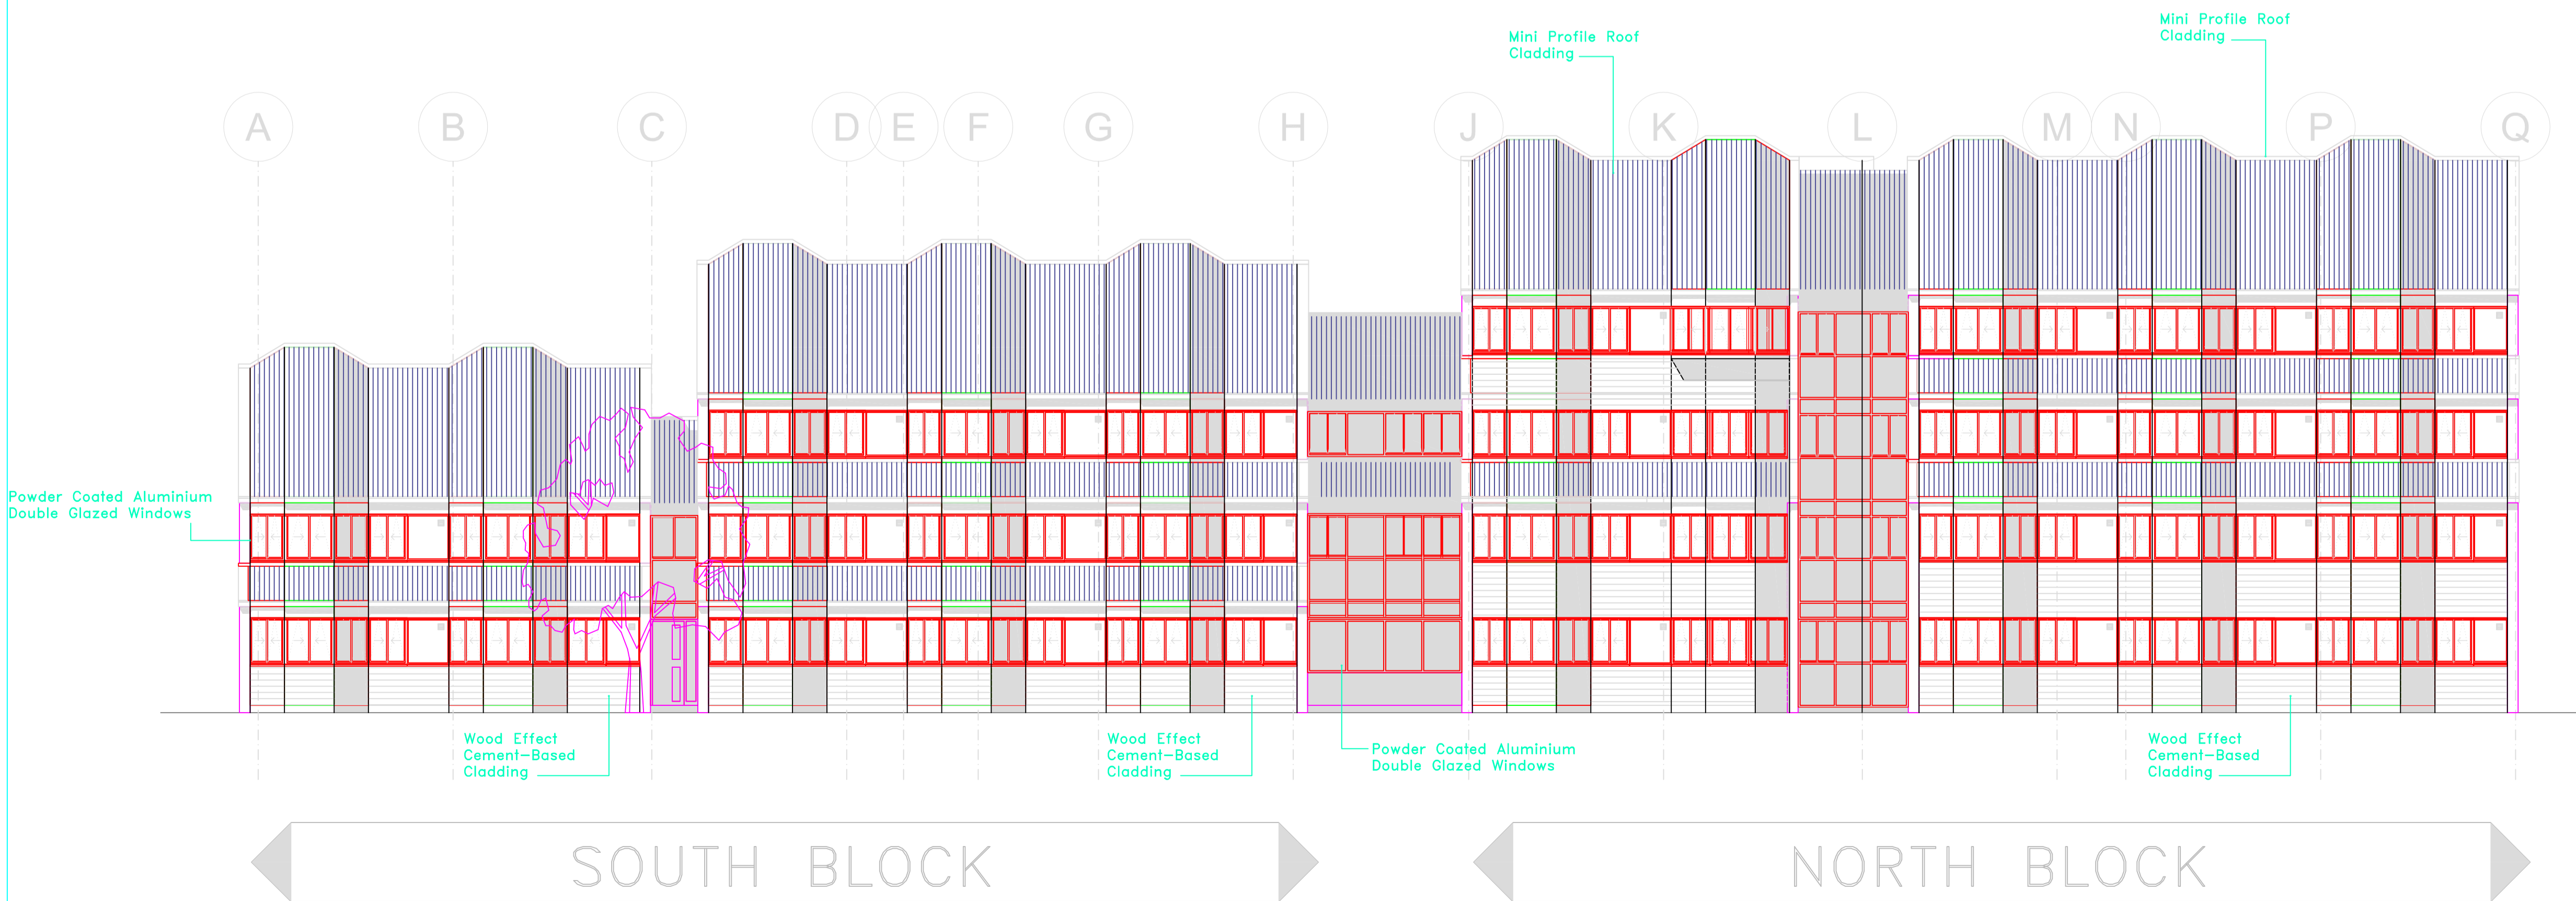

East Elevation (River Derwent)

Scale 1:50

Rev	Date	Description	by	Chk	App



DERBY CITY COUNCIL
Design & Property Maintenance

in partnership with

1b

Client Derby Homes
Derby City Council

Project Refurbishment to Create New Flats
Britannia Court
Duke Street, Derby

Title Proposed
East & West Elevations
Sheet 1 of 2

Drawing No. AL(2-)110 Revision

Drawing Status: Draft

Drawn SPJ Checked KS Approved KS

Scale 1:100 Sheet size A1 Date 16-Aug-04

Produced using AutoCAD 2000

Bablie Group Ltd © Copyright reserved.
2 ST George's House, Vernon Gate, Derby, DE1 1UQ
TEL: 01332 285100 FAX: 01332 285 101
e-mail: structures.derby@bablie.com