


Do not scale this drawing

Drawing Number


AL(2-)111

Notes

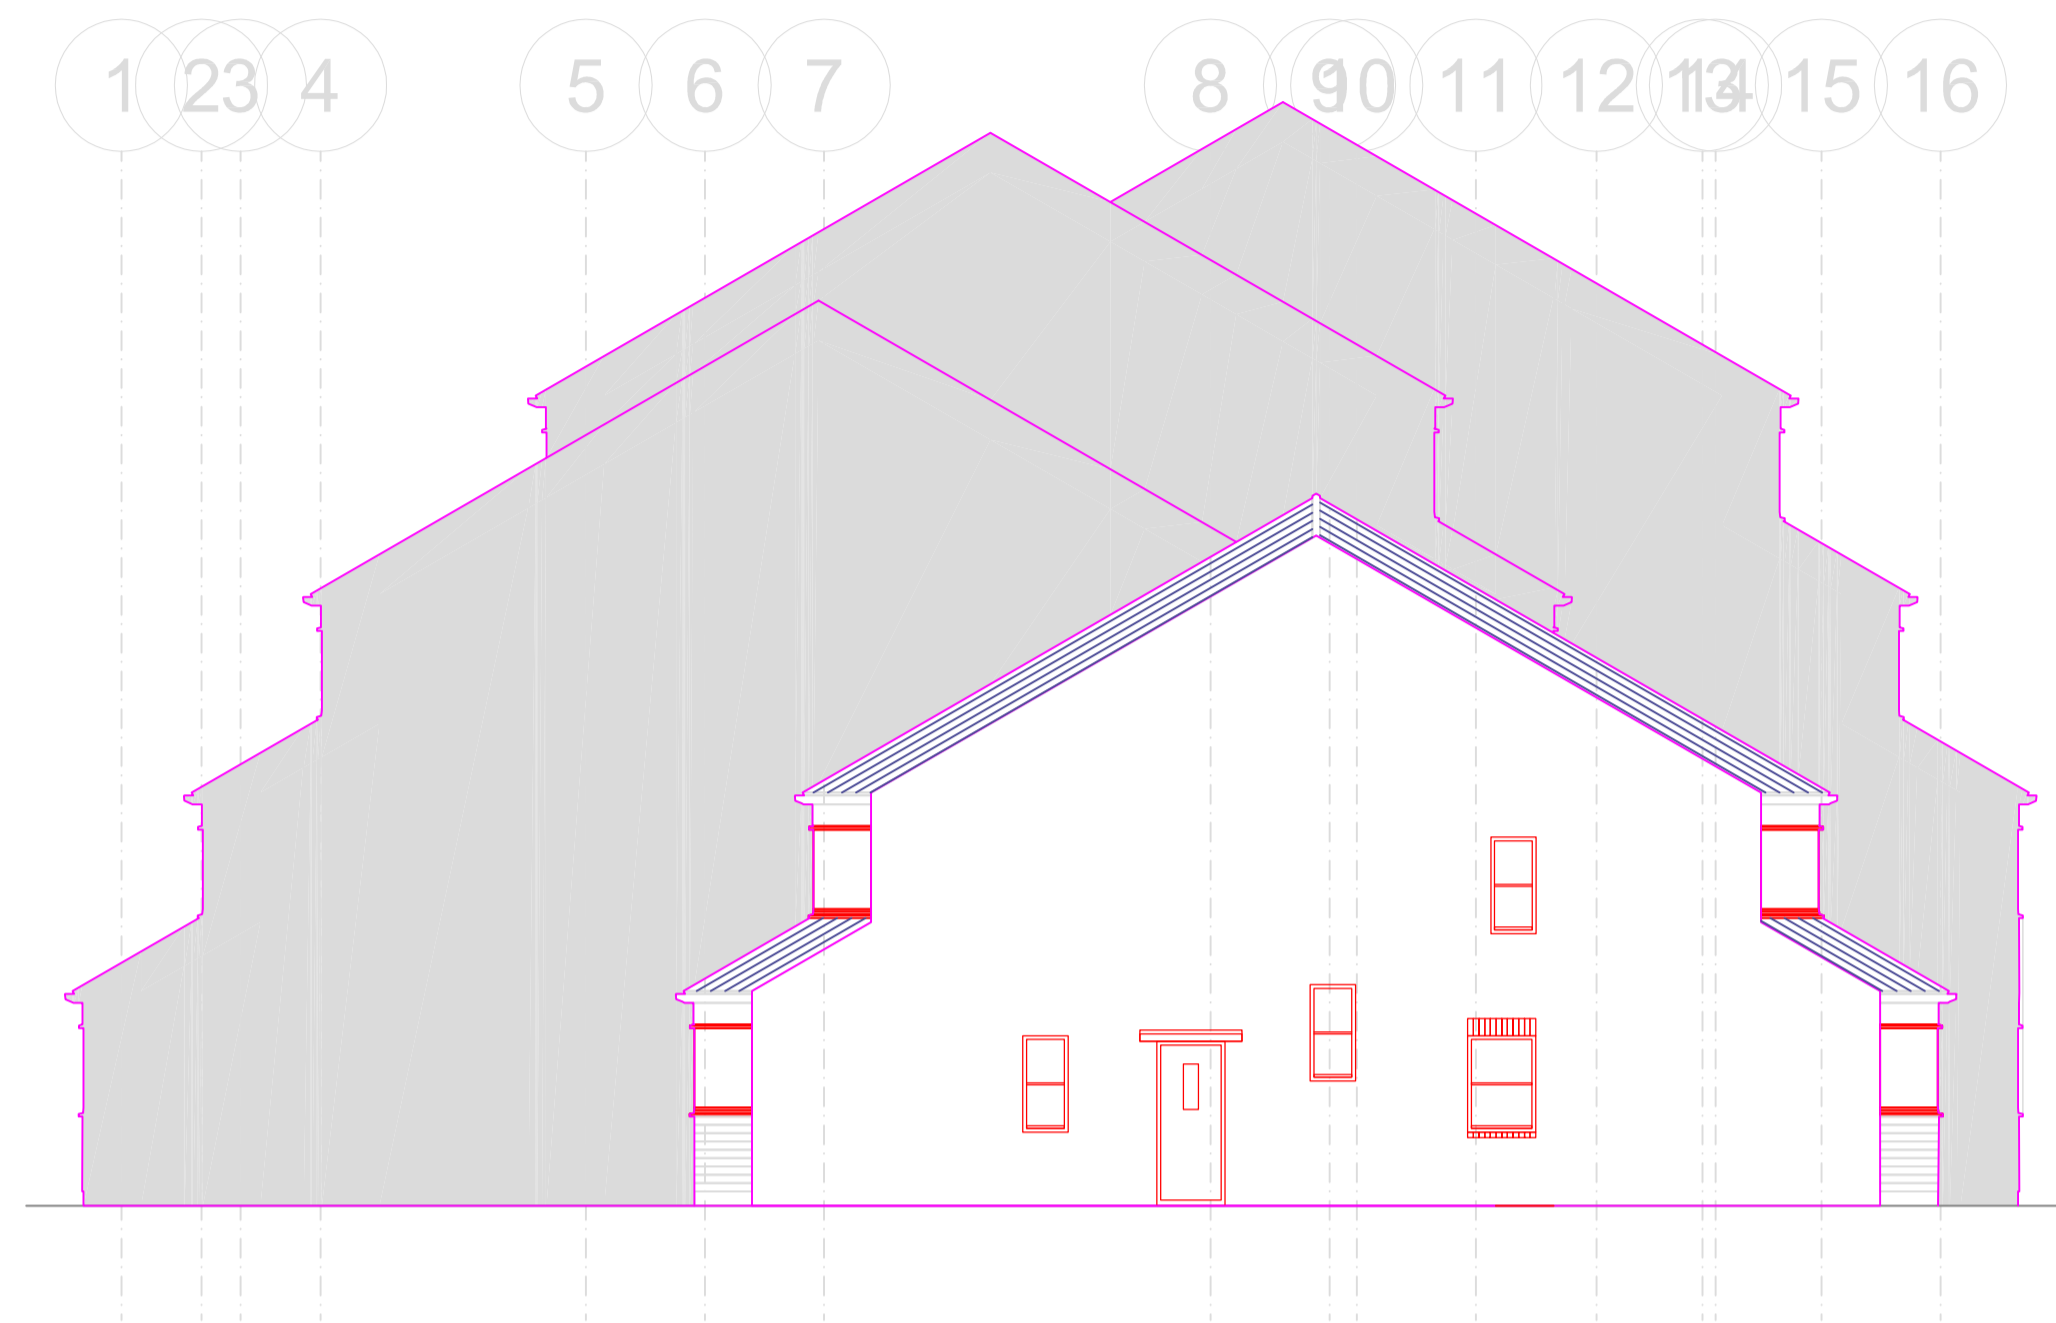

South Elevation

Scale 1:100

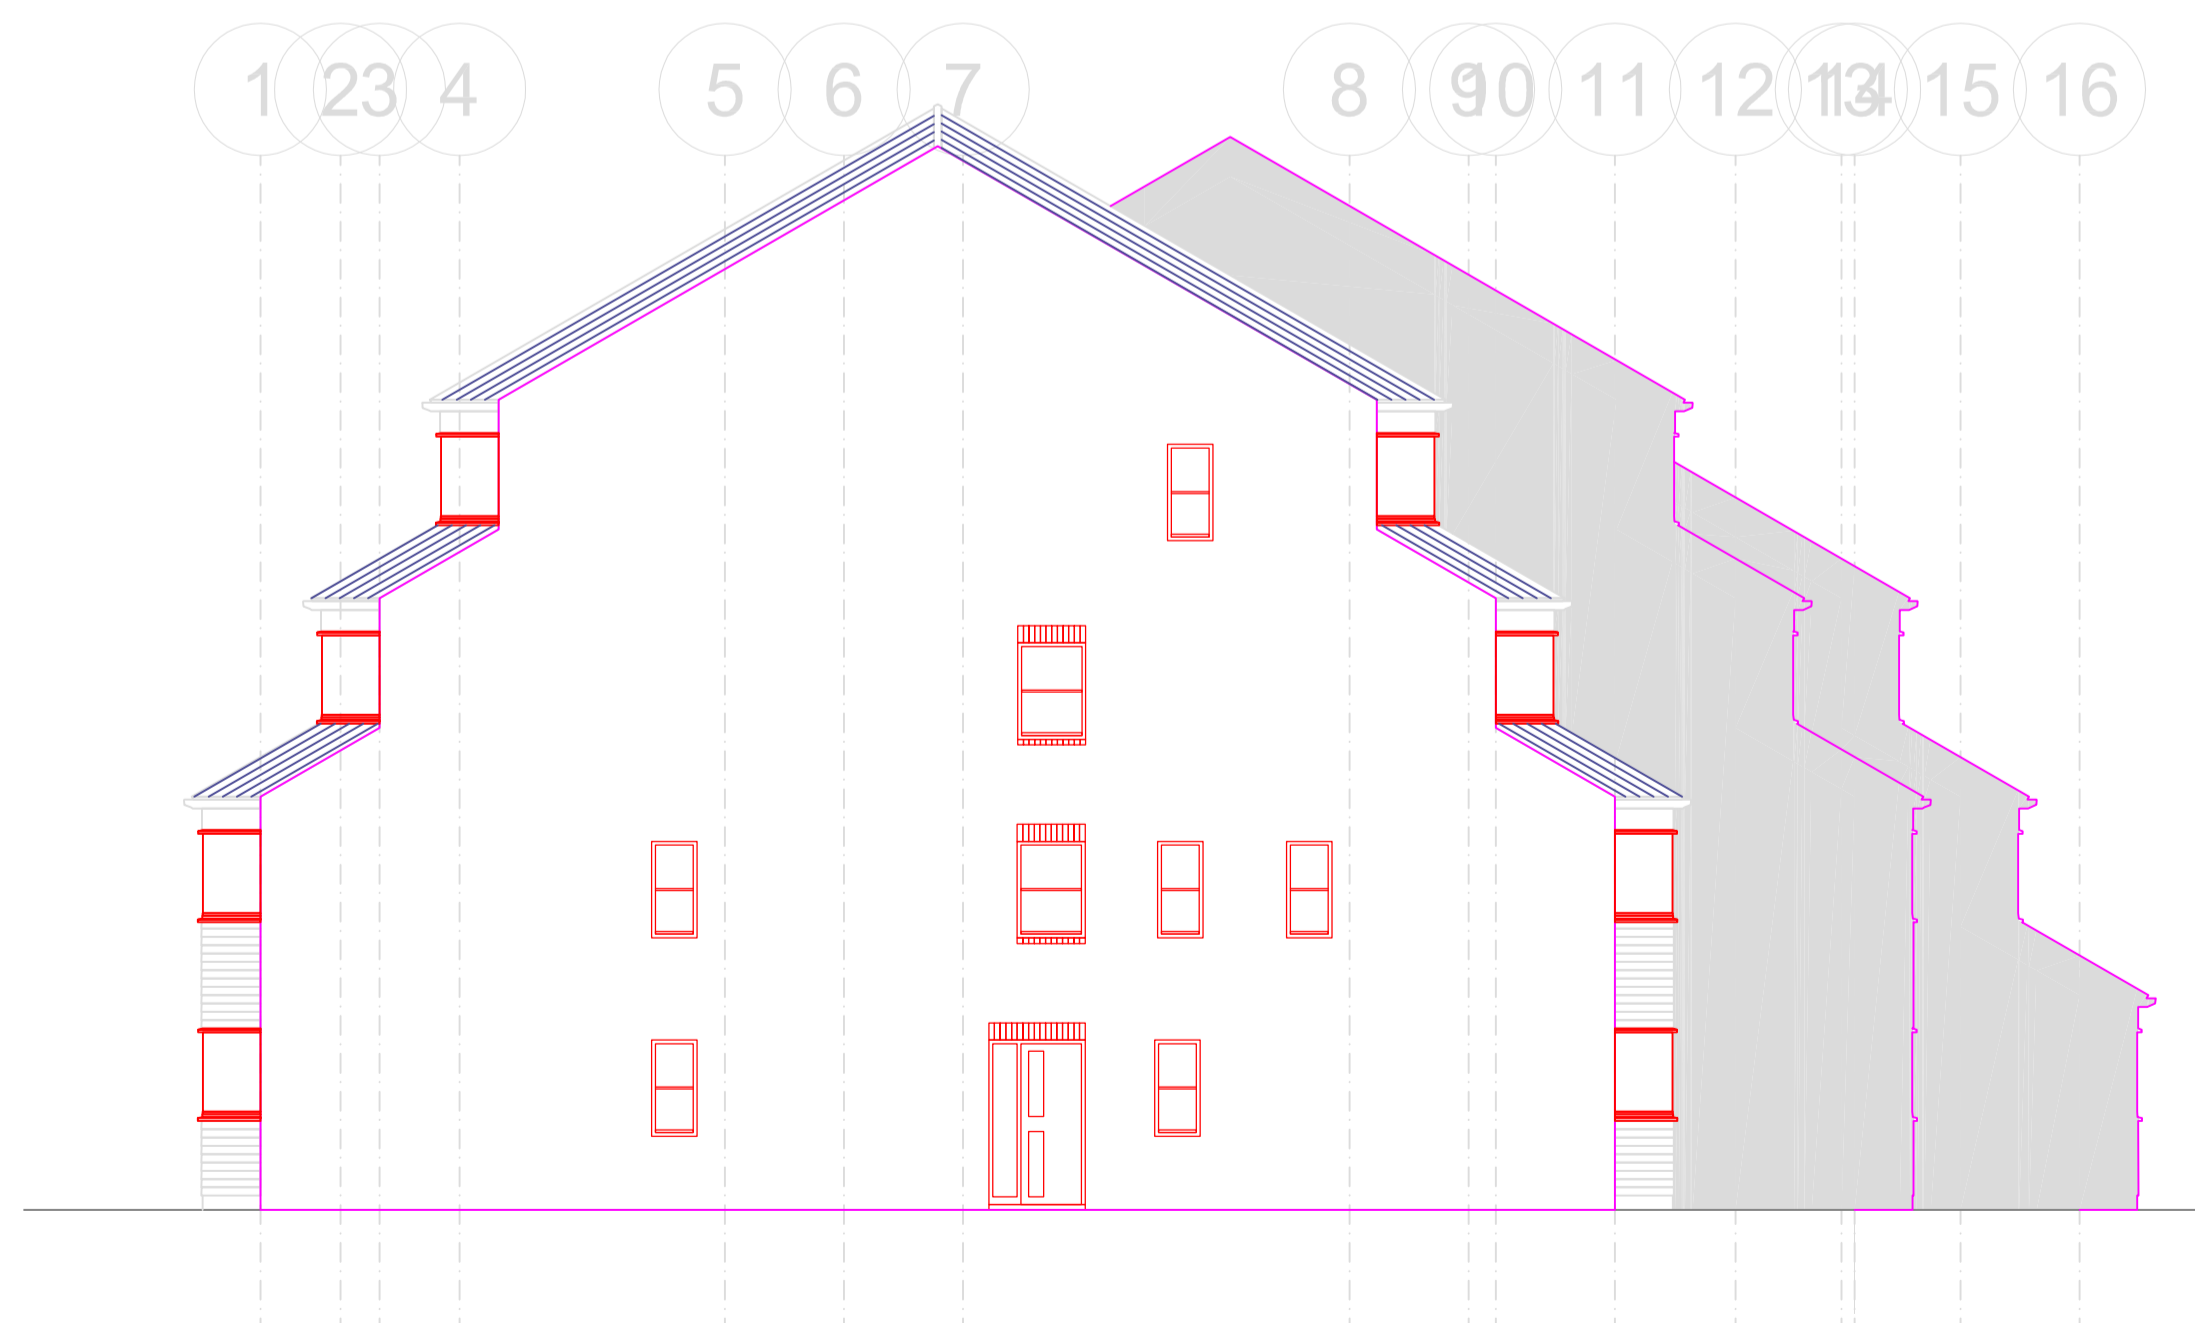

North Elevation

Scale 1:100

Rev	Date	Description	by	Chk	App



DERBY CITY COUNCIL
Design & Property Maintenance

in partnership with

1b

Client Derby Homes
Derby City Council

Project Refurbishment to Create New Flats
Britannia Court
Duke Street, Derby

Title Existing
North & South Elevations

Sheet 2 of 2
Drawing No. AL(2-)111 Revision

Drawing Status: Draft

Drawn SPJ	Checked KS	Approved KS
Scale 1:100	Sheet size A1	Date 16-Aug-04

Produced using AutoCAD 2000

Bablie Group Ltd © Copyright reserved.
2 St George's House, Vernon Gate, Derby, DE1 1UQ
TEL: 01332 285100 FAX: 01332 285 101
e-mail: structures.derby@bablie.com