


Do not scale this drawing

Drawing Number
0007938/AL(2)001

Notes

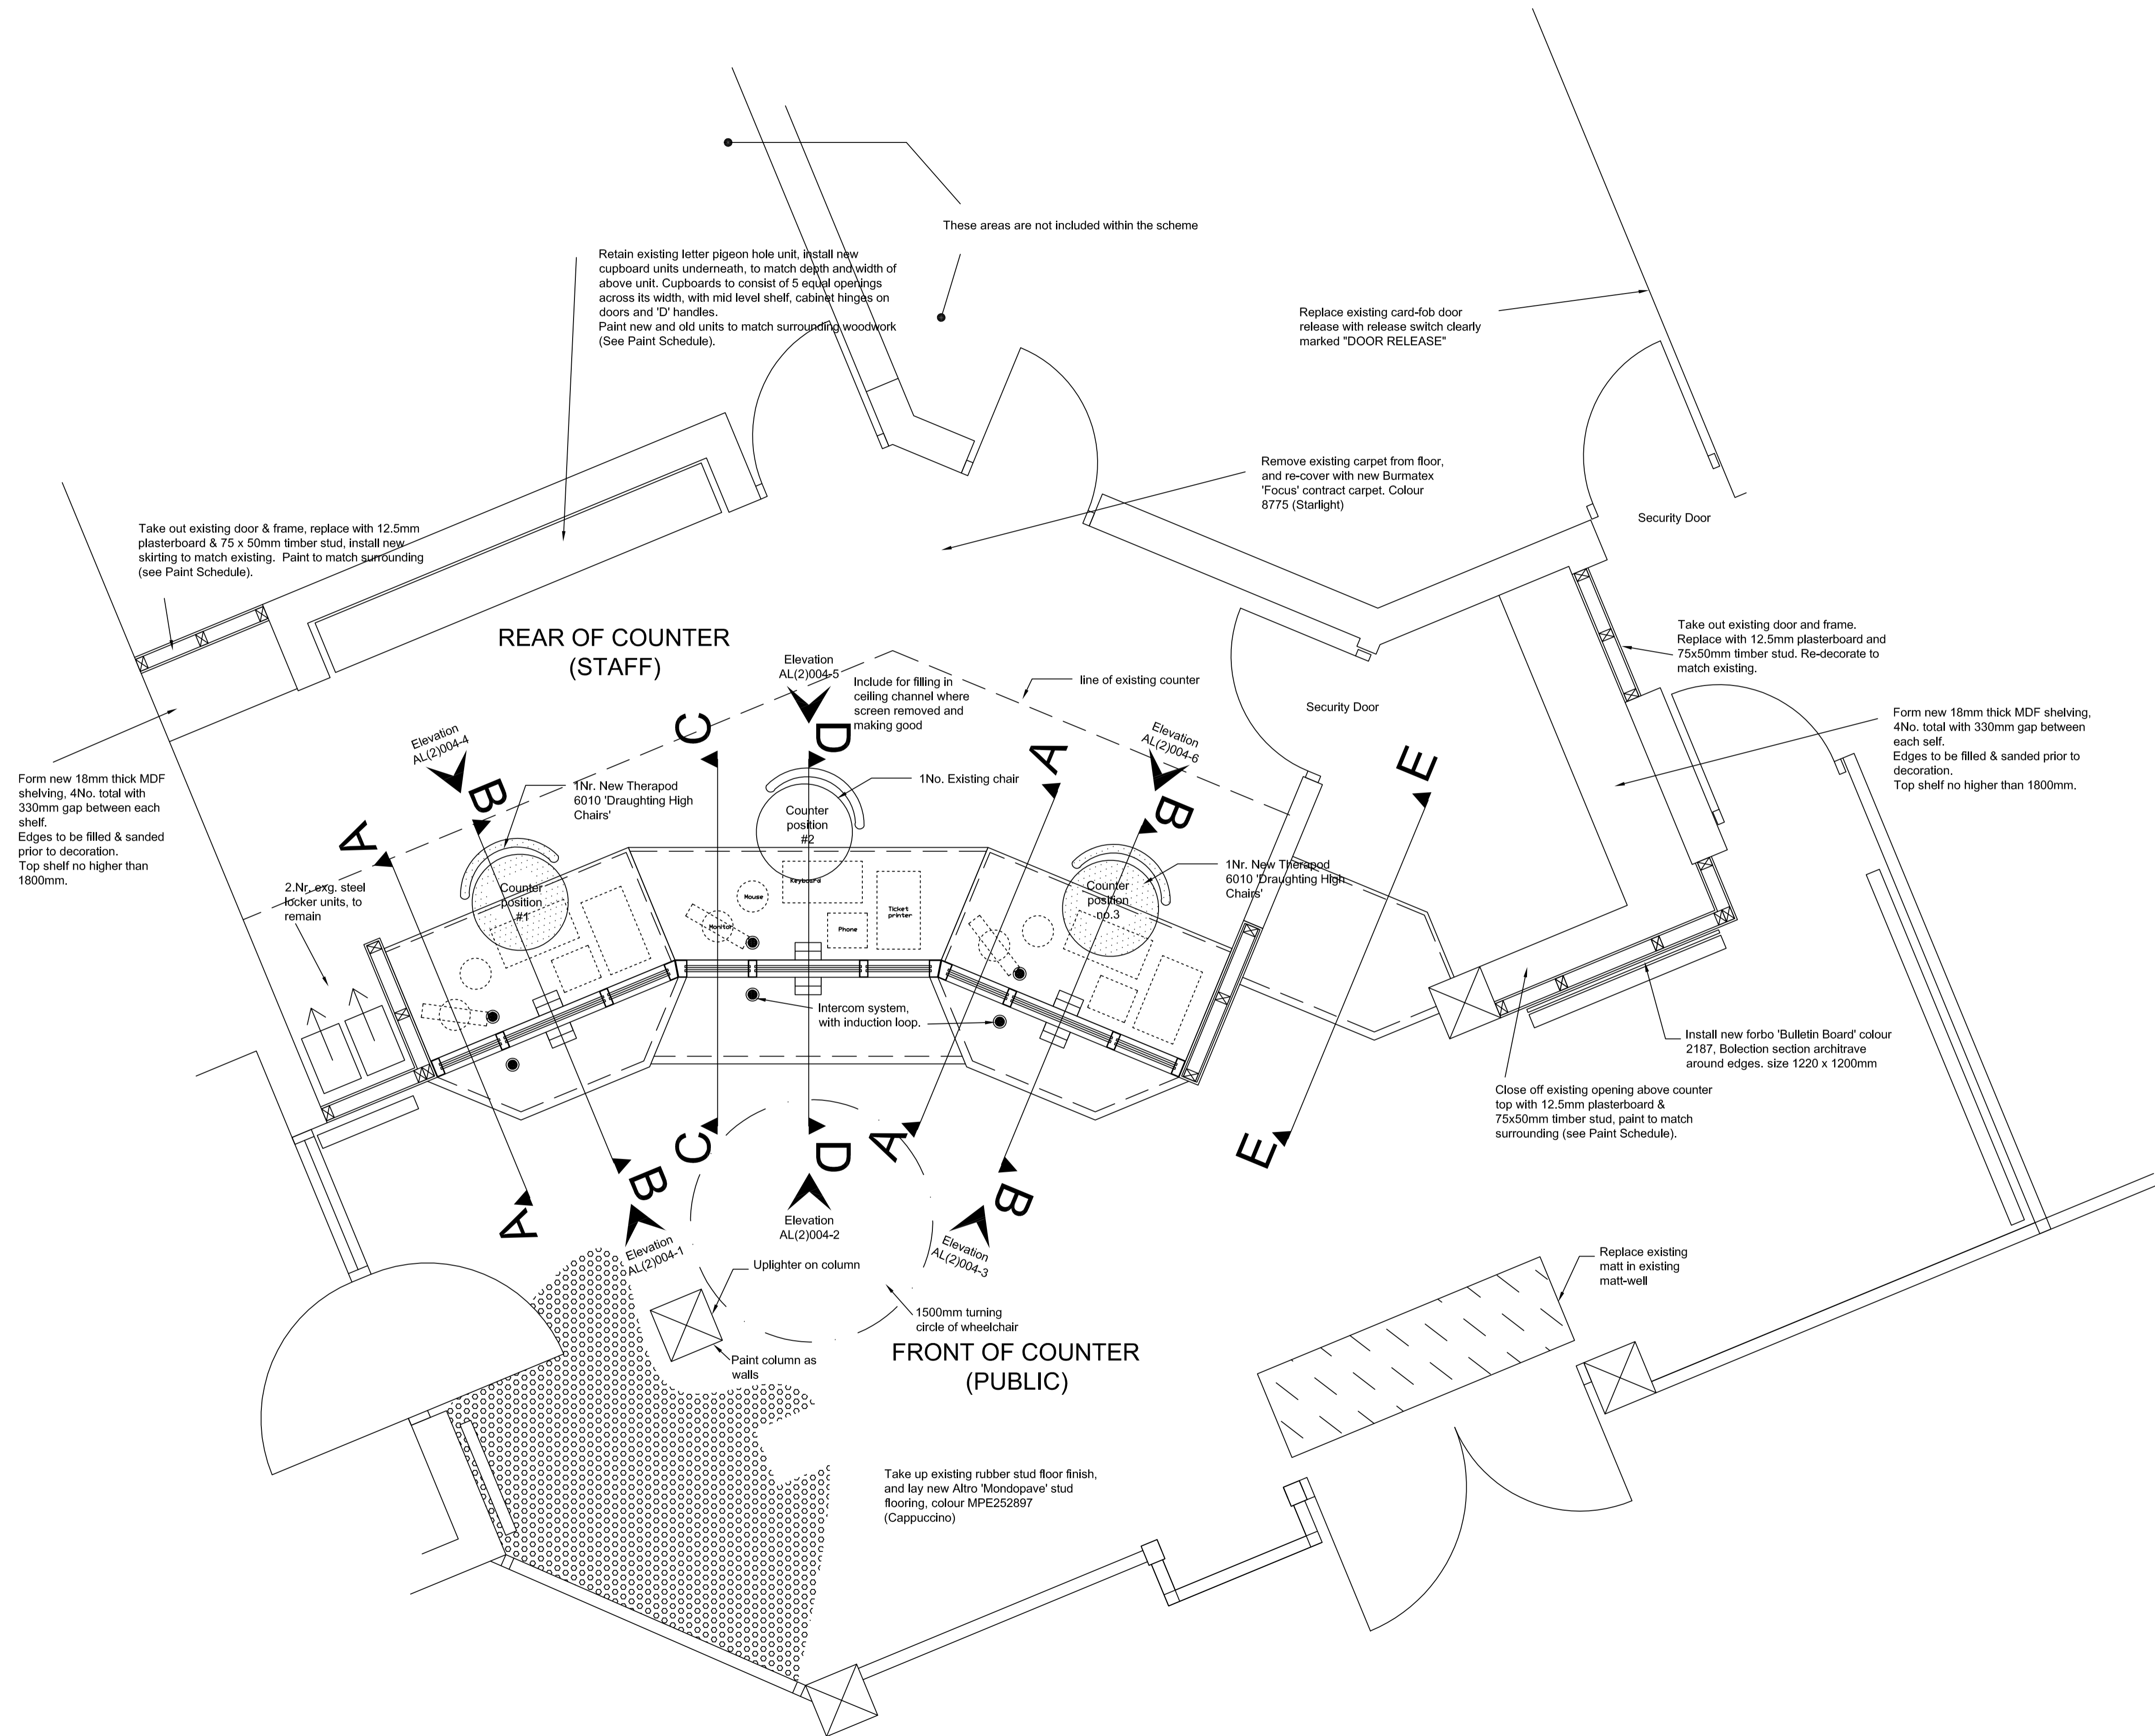

Rev	Date	Description	by	Chk	App

1b

Client
Derby City Council

Project
Assembly Rooms Booking Office

Title
Proposed Floor Plan

Drawing No. 0007938/AL(2)001 Revision

Drawing Status:
 Drawn KNS Checked SJ Approved
 Scale 1:20 Sheet size A1 Date 3.09.04
 Produced using AutoCAD 2000i

Bablie Group Ltd © Copyright reserved
 2 ST George's House, Vernon Gate, Derby, DE1 1UQ
 TEL: 01332 285100 FAX: 01332 285101
 e-mail: structures.derby@bablie.com

draft proposals

PDF processed with CutePDF evaluation edition www.CutePDF.com