



South Elevation

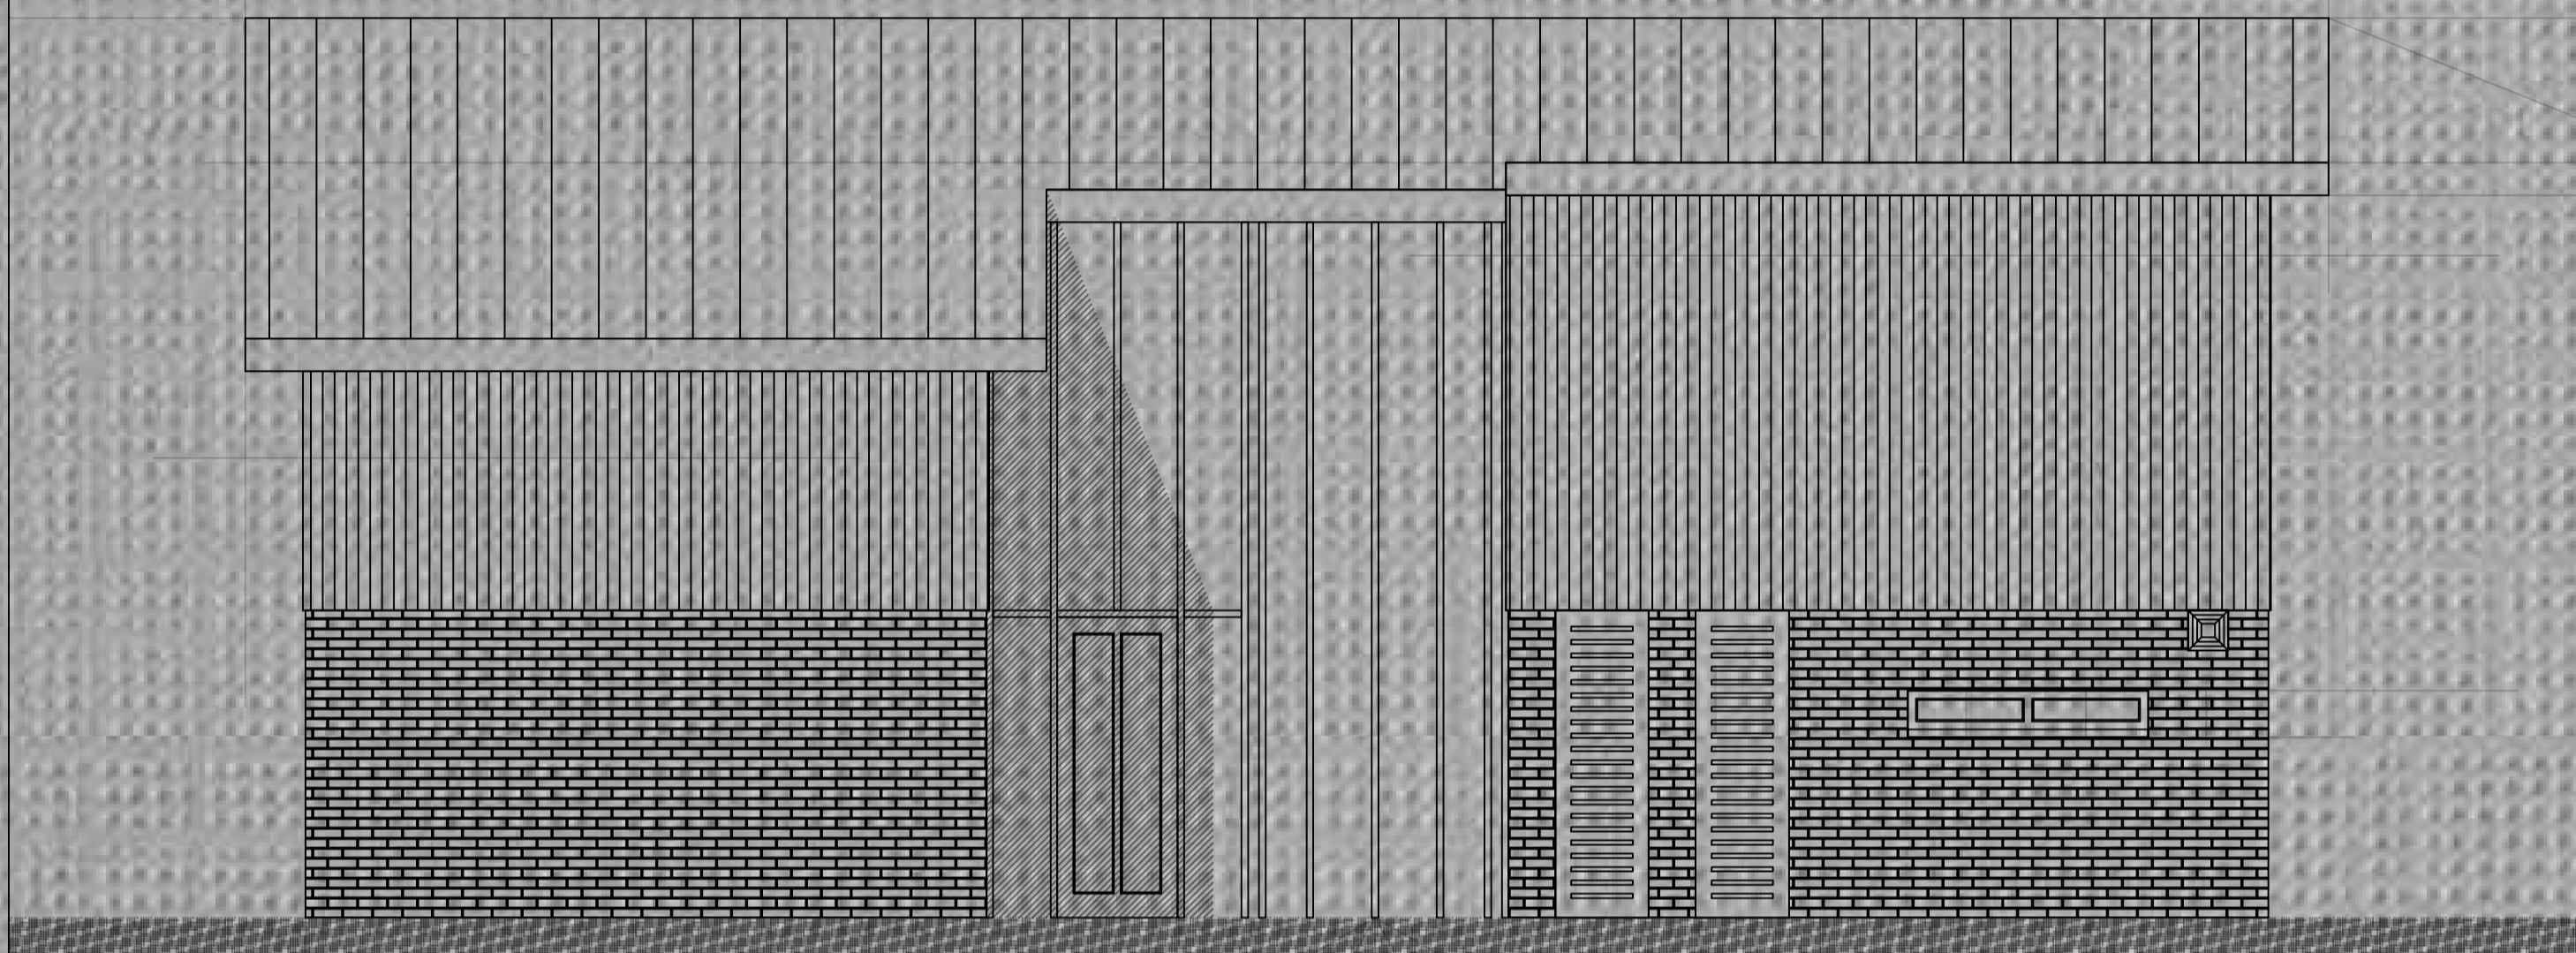

North Elevation

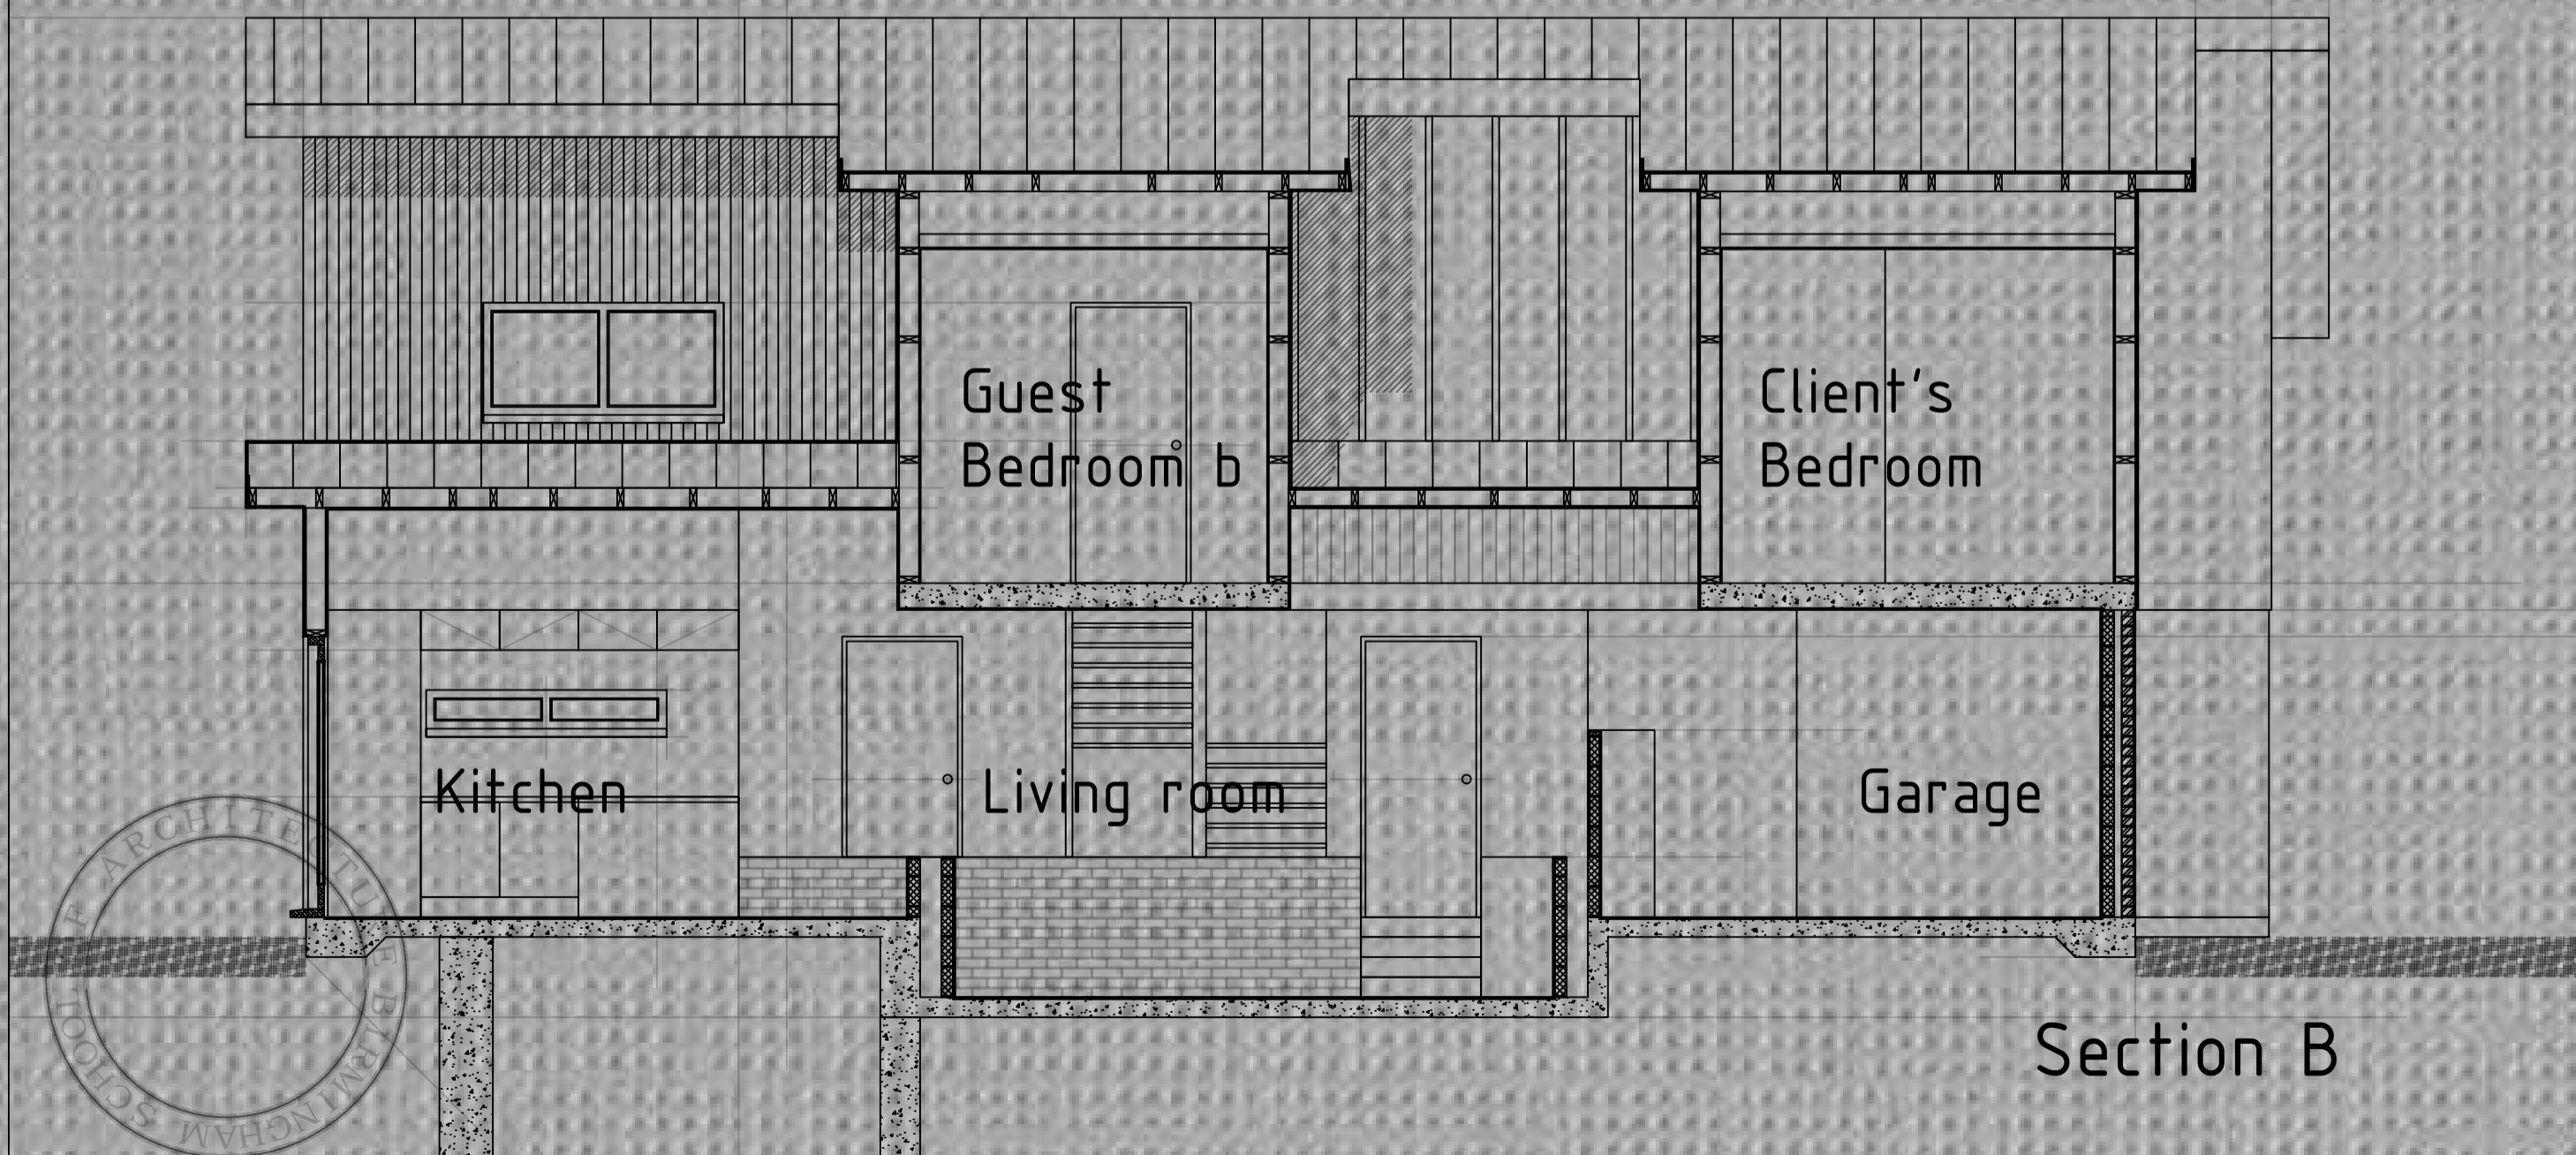

Section B

BACHELOR HOUSE FOR MIKE LAWLESS Upland road, Selly Park
7 December-1980. Kev Stewart. Yr2. Main scale 1:50 Birmingham