




East Elevation

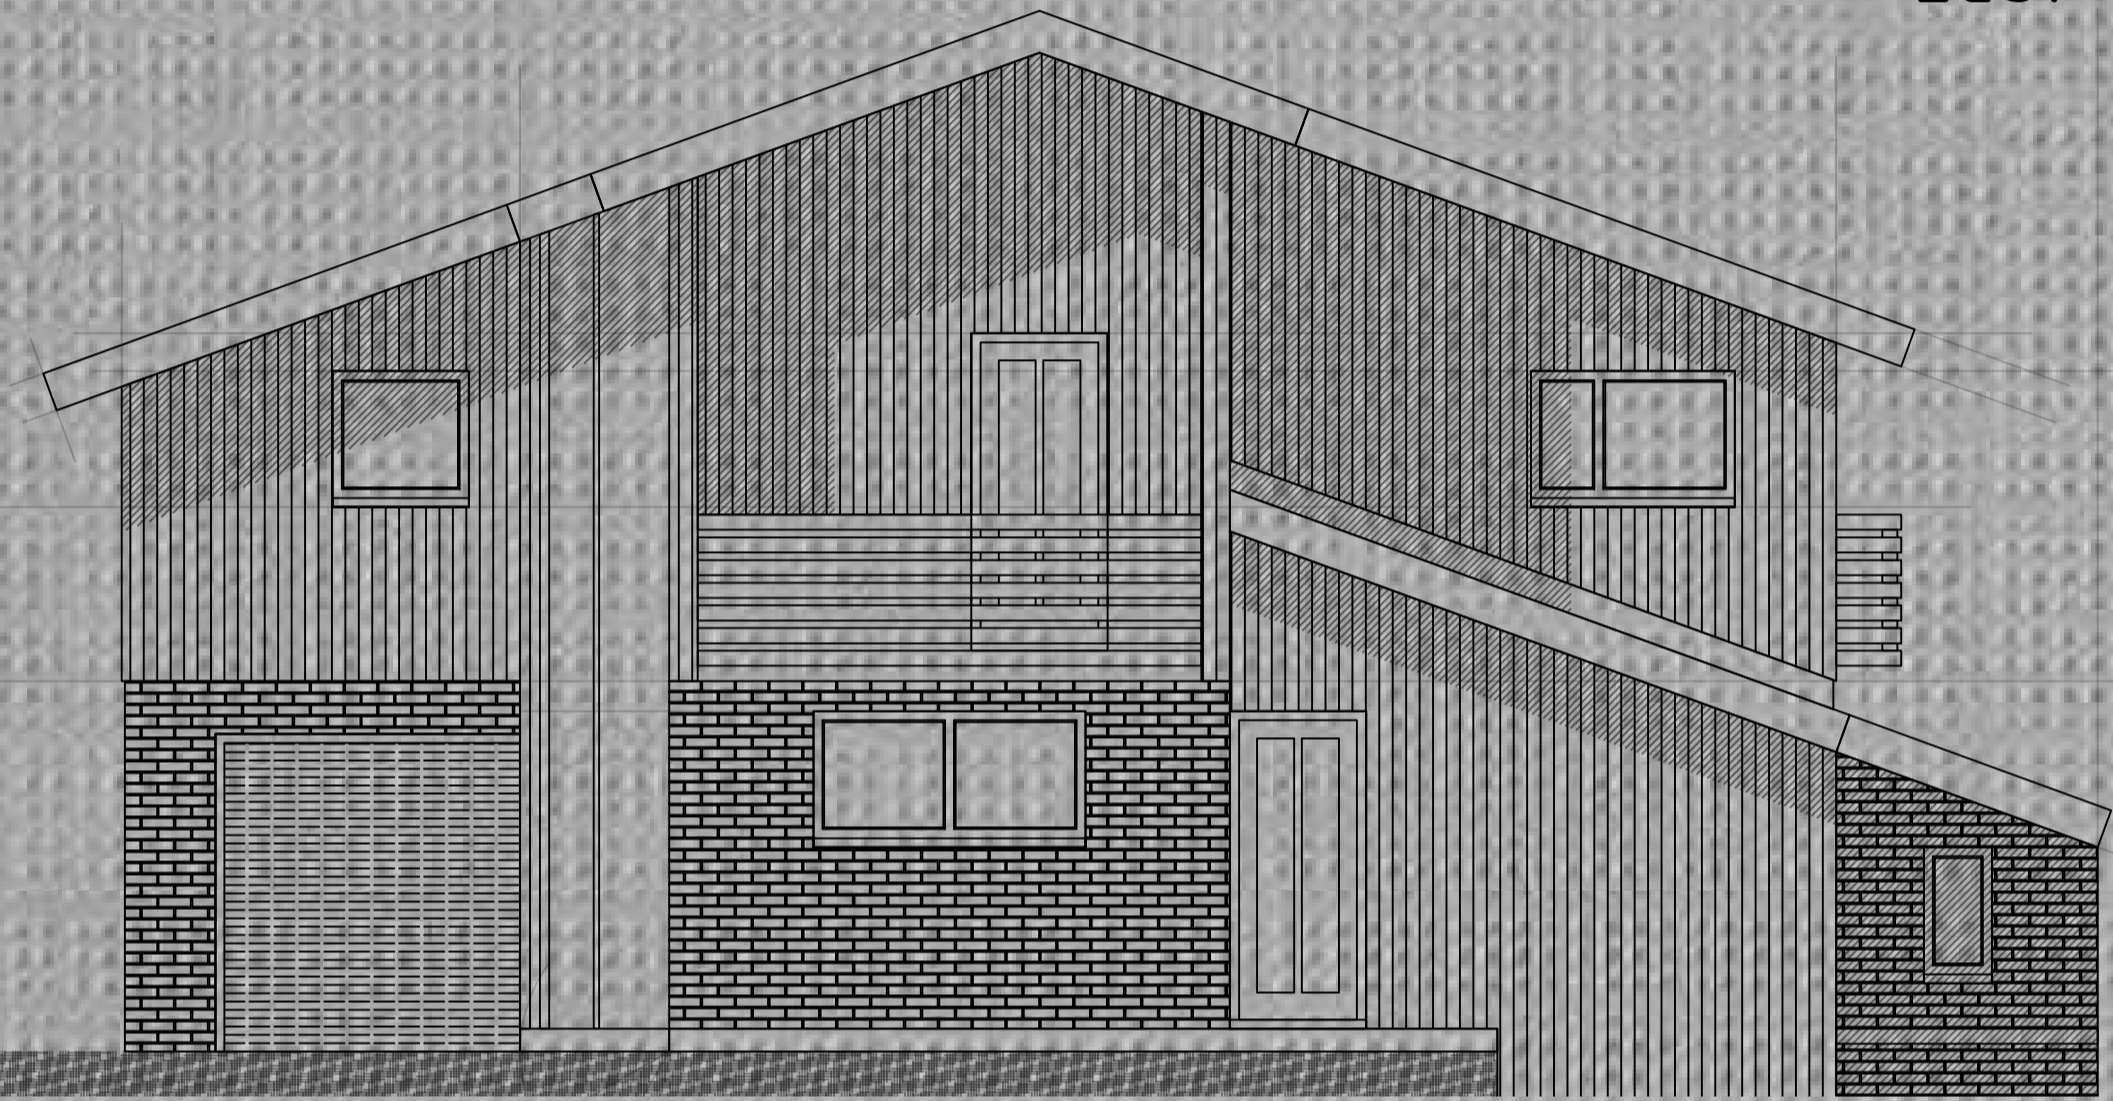

West Elevation

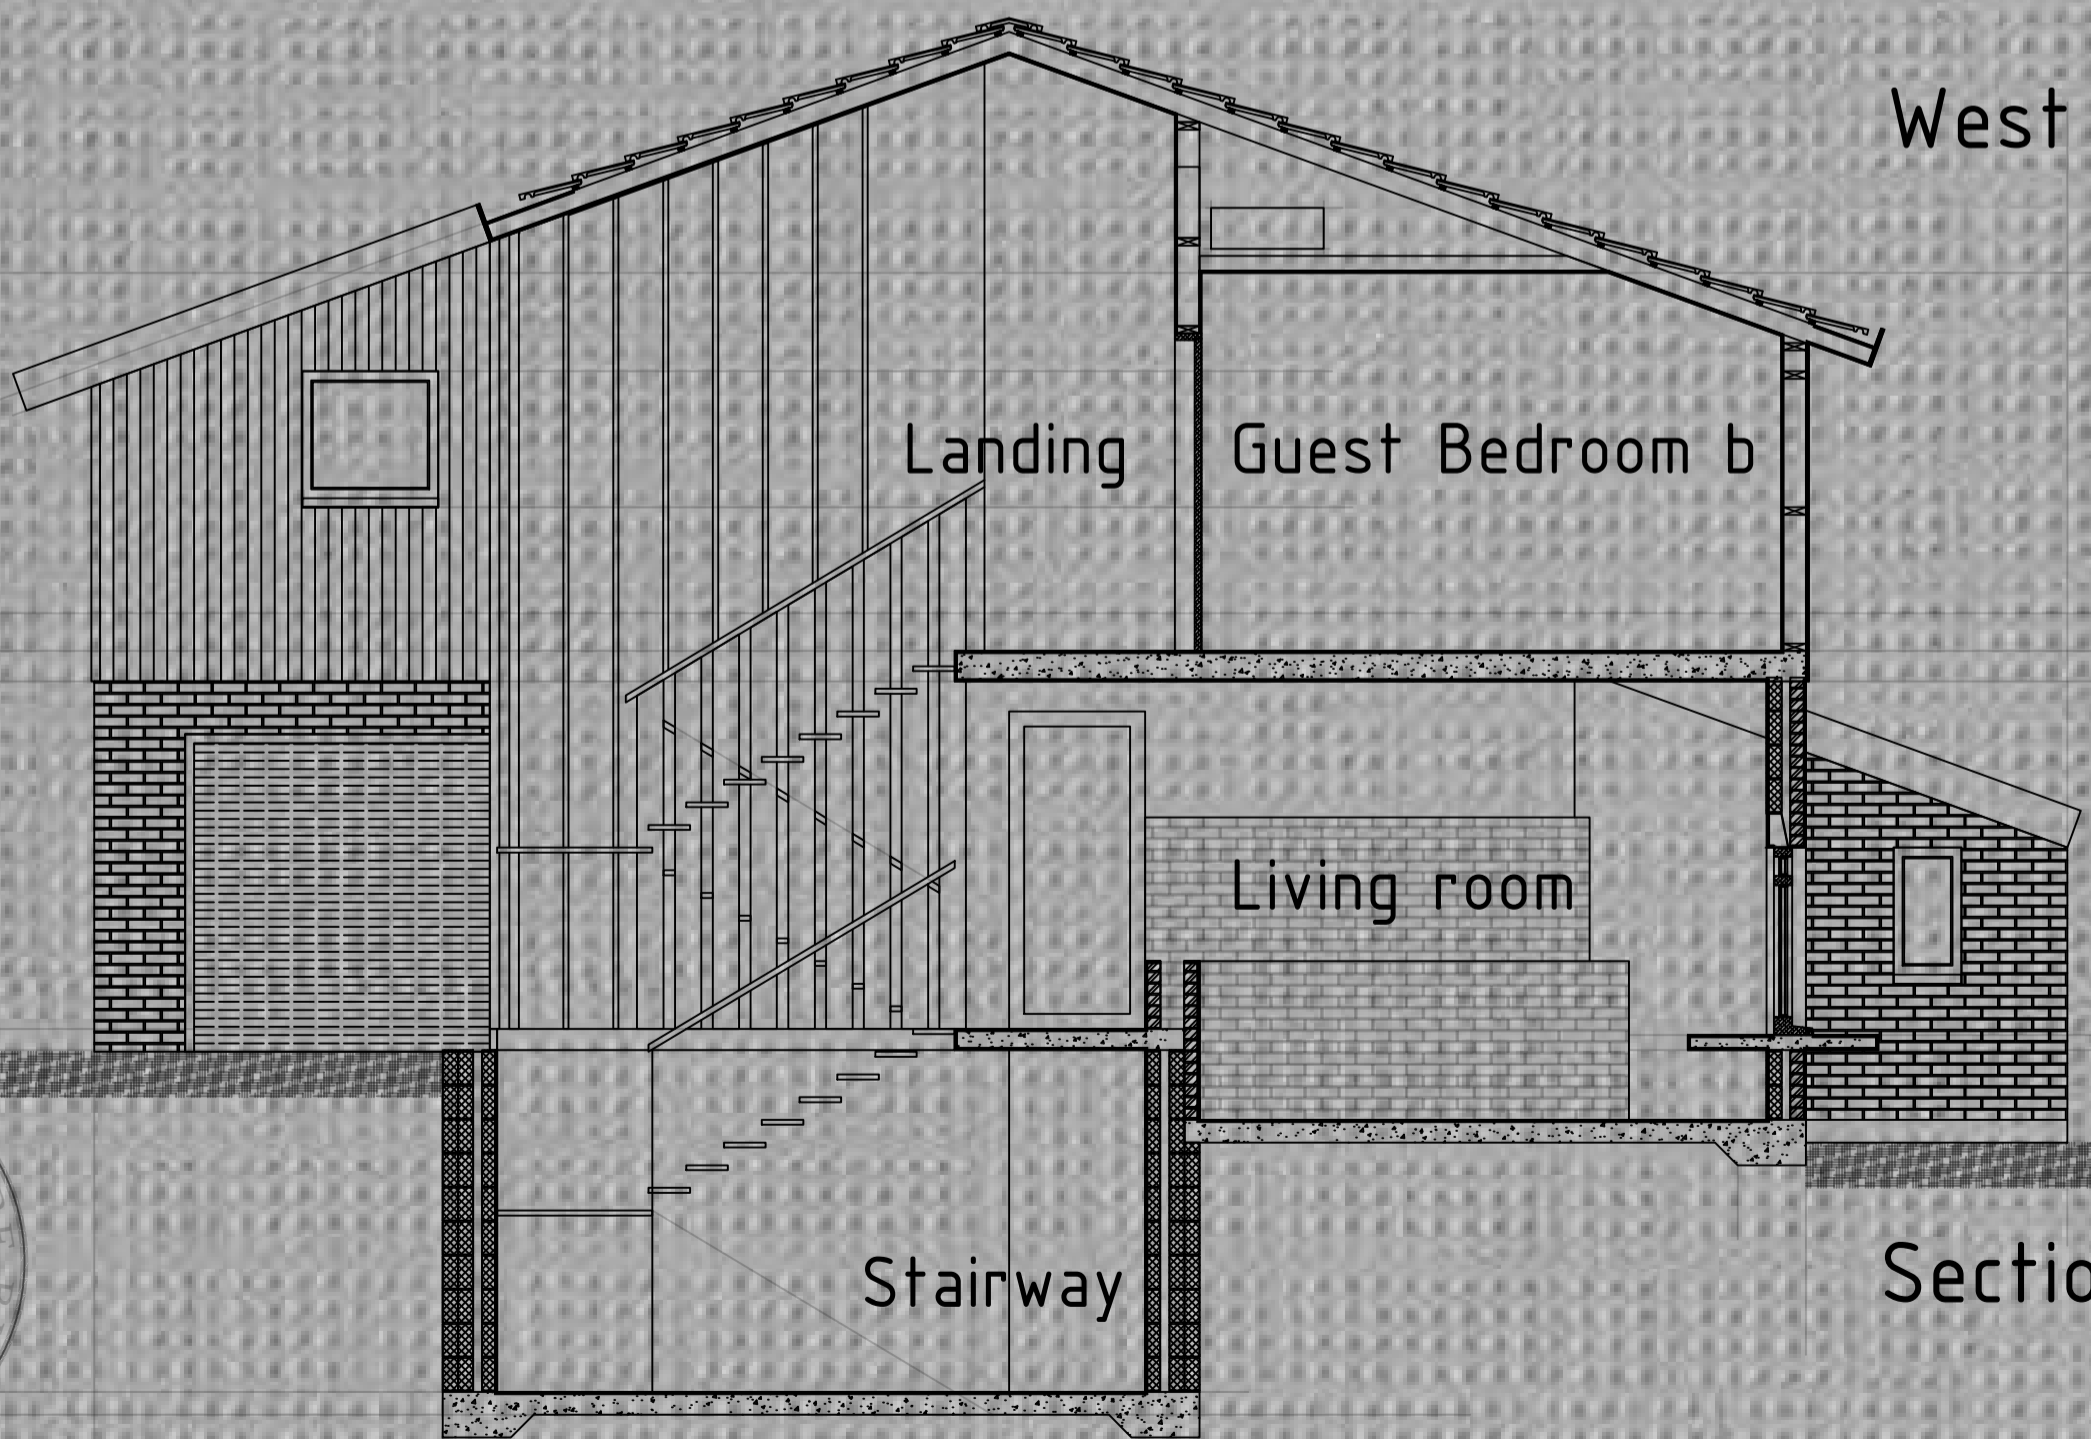

Section A

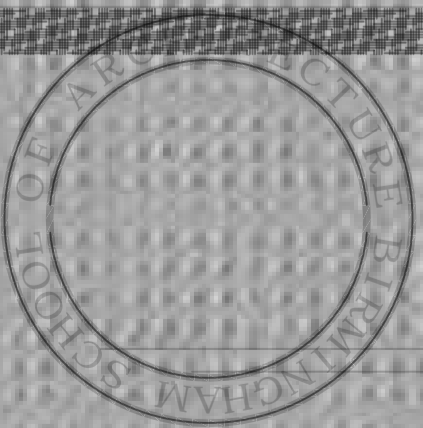

BACHELOR HOUSE FOR MIKE LAWLESS Upland road, Selly Park
 7 December-1980. Kev Stewart. Yr2. Main scale 1:50 Birmingham