




Detail 1

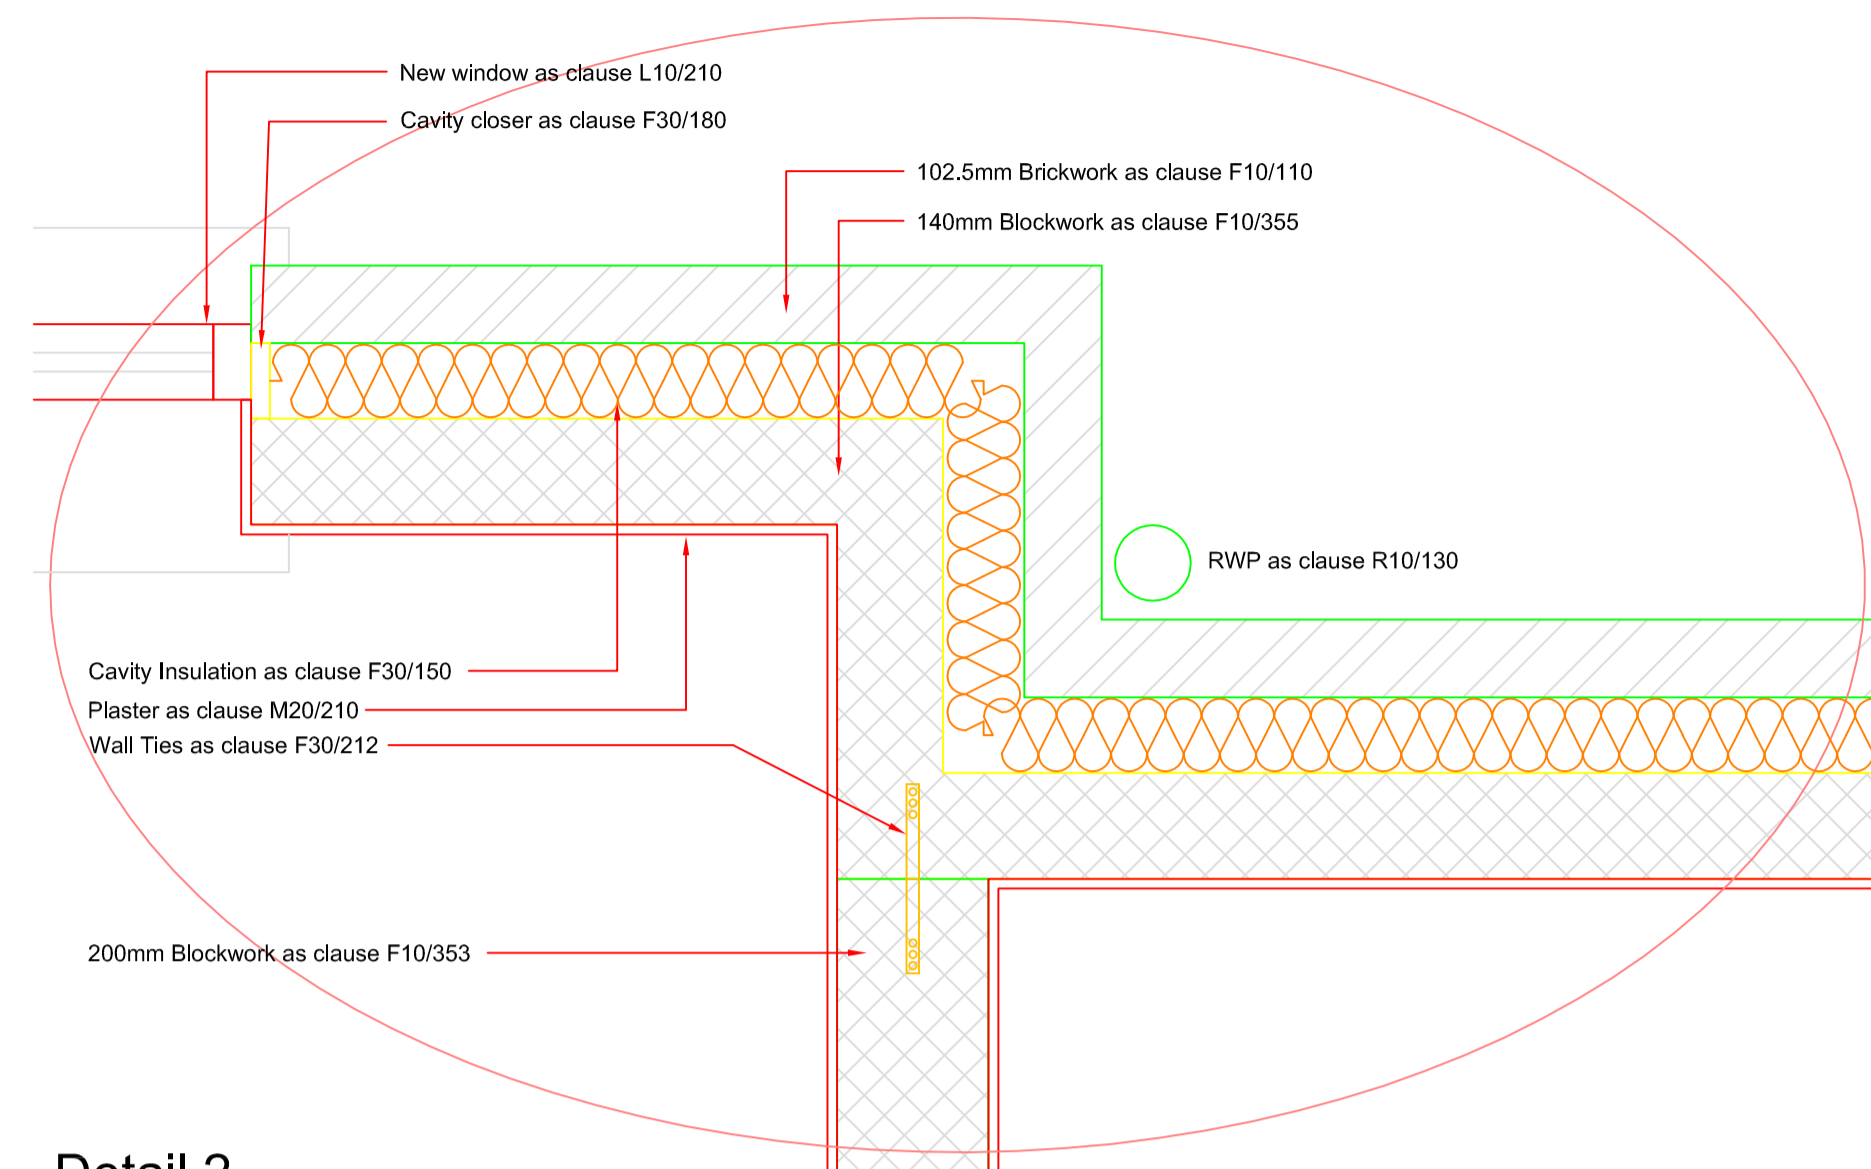


Detail 2

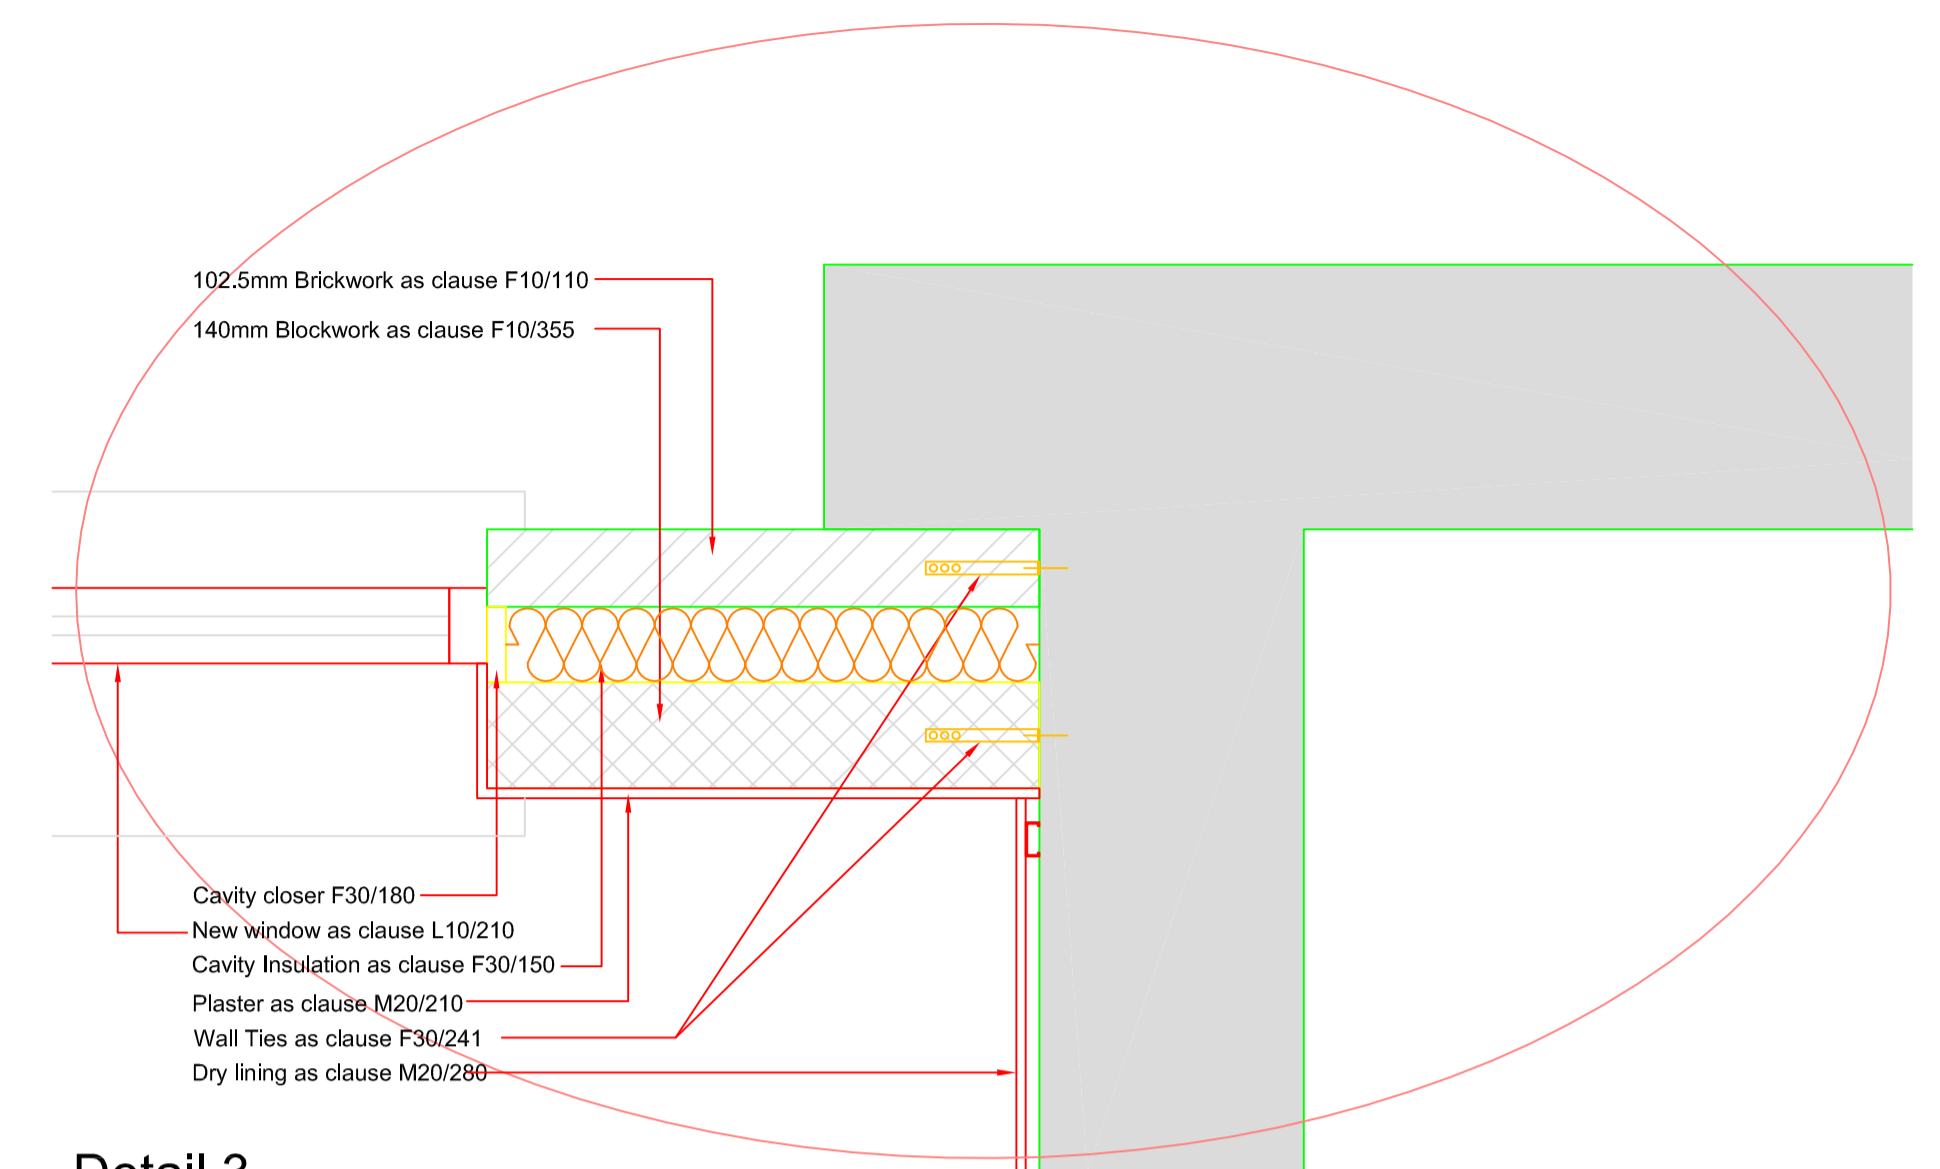


Detail 3

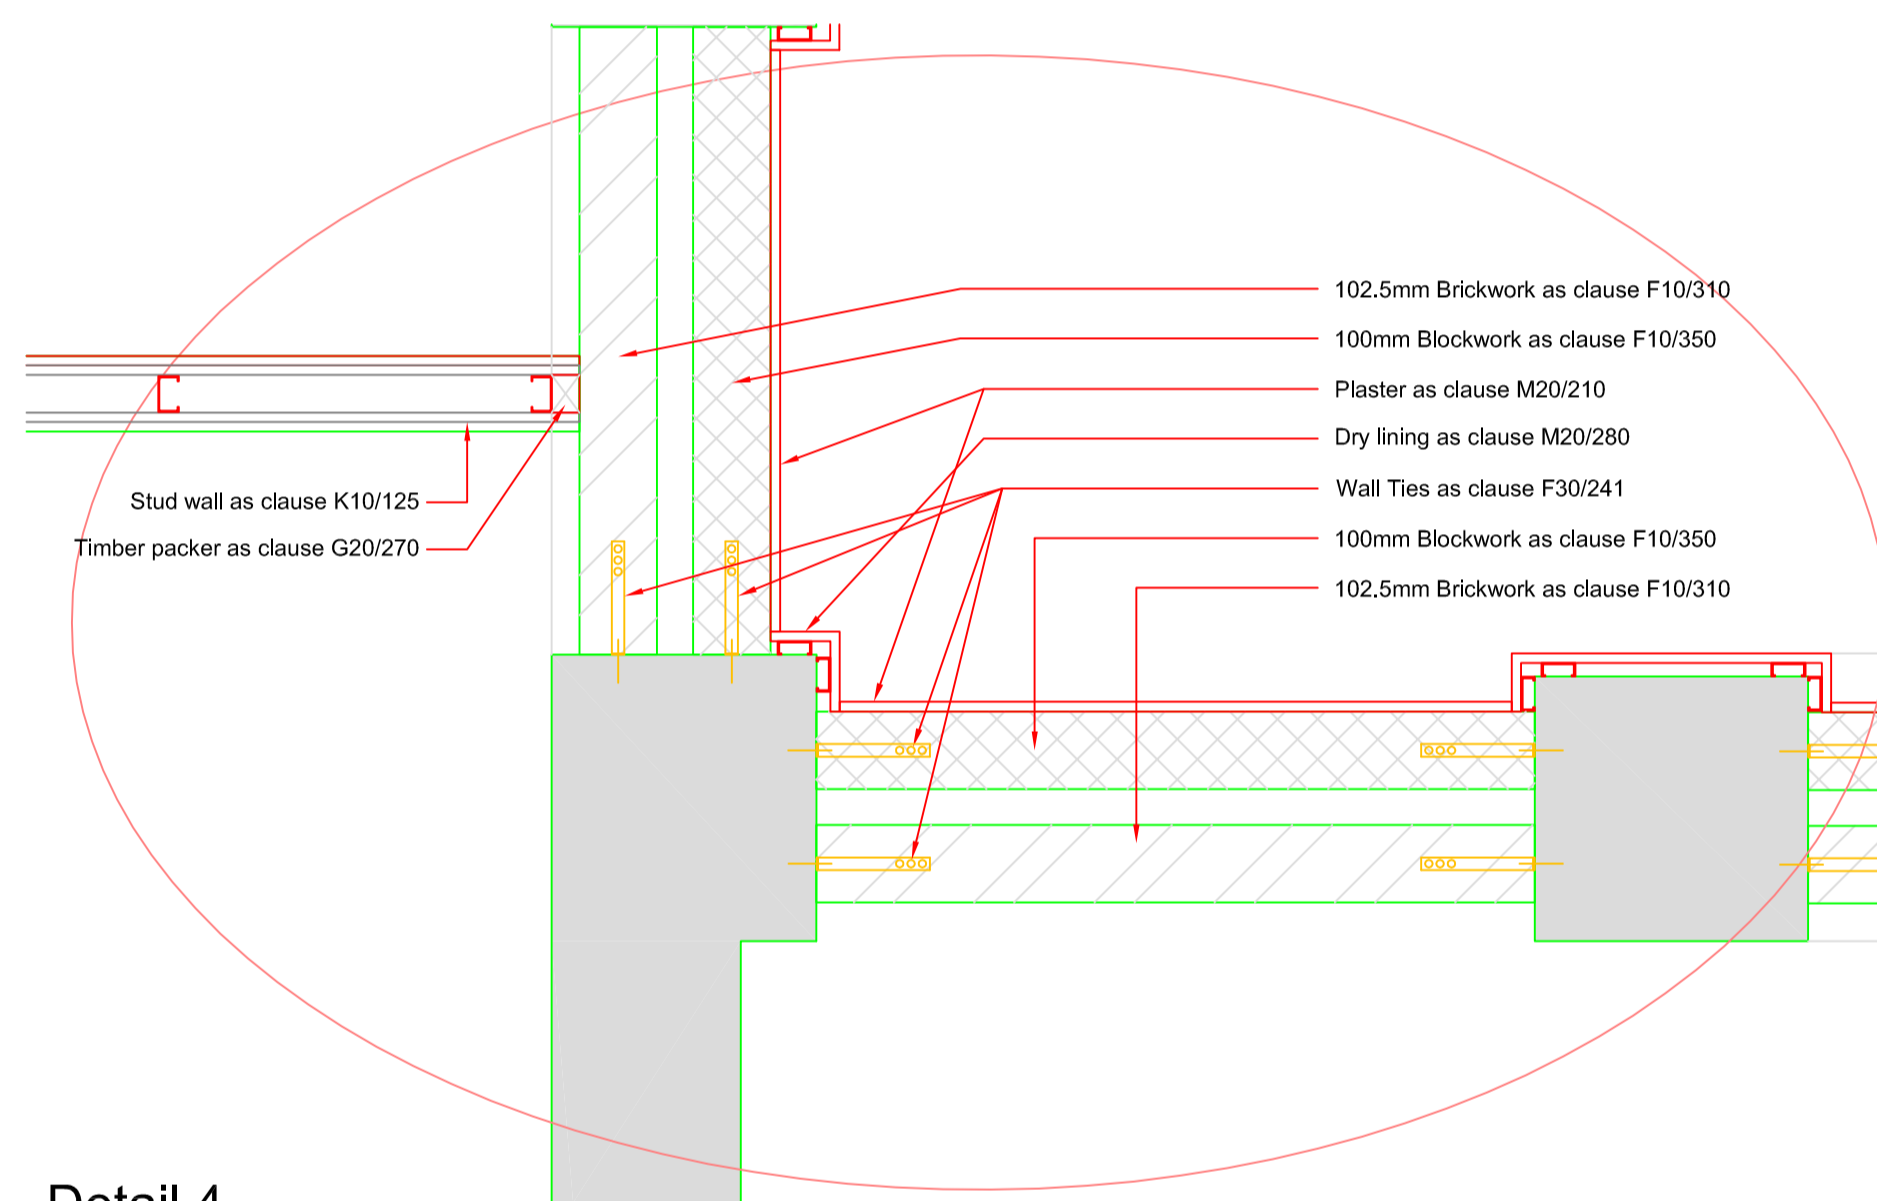

Detail 4

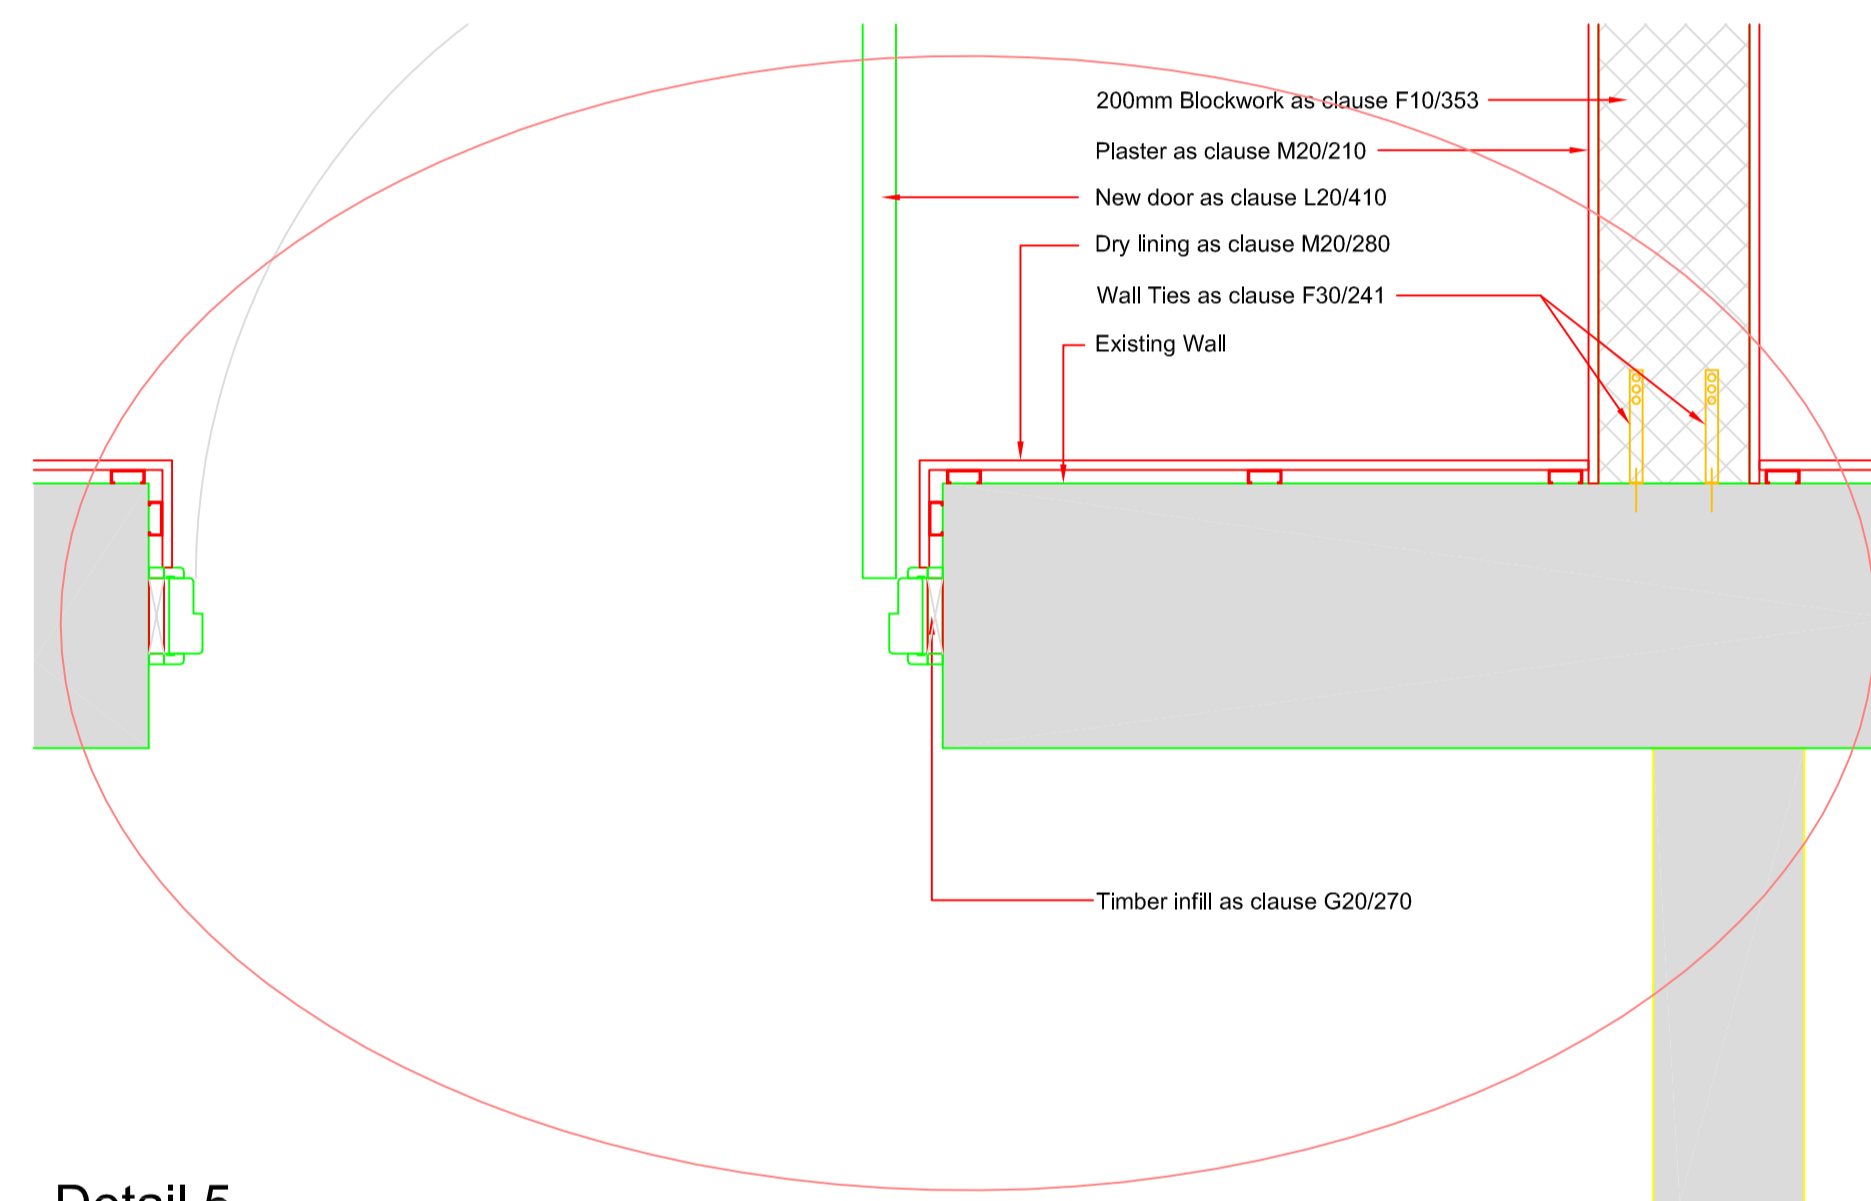


Detail 5

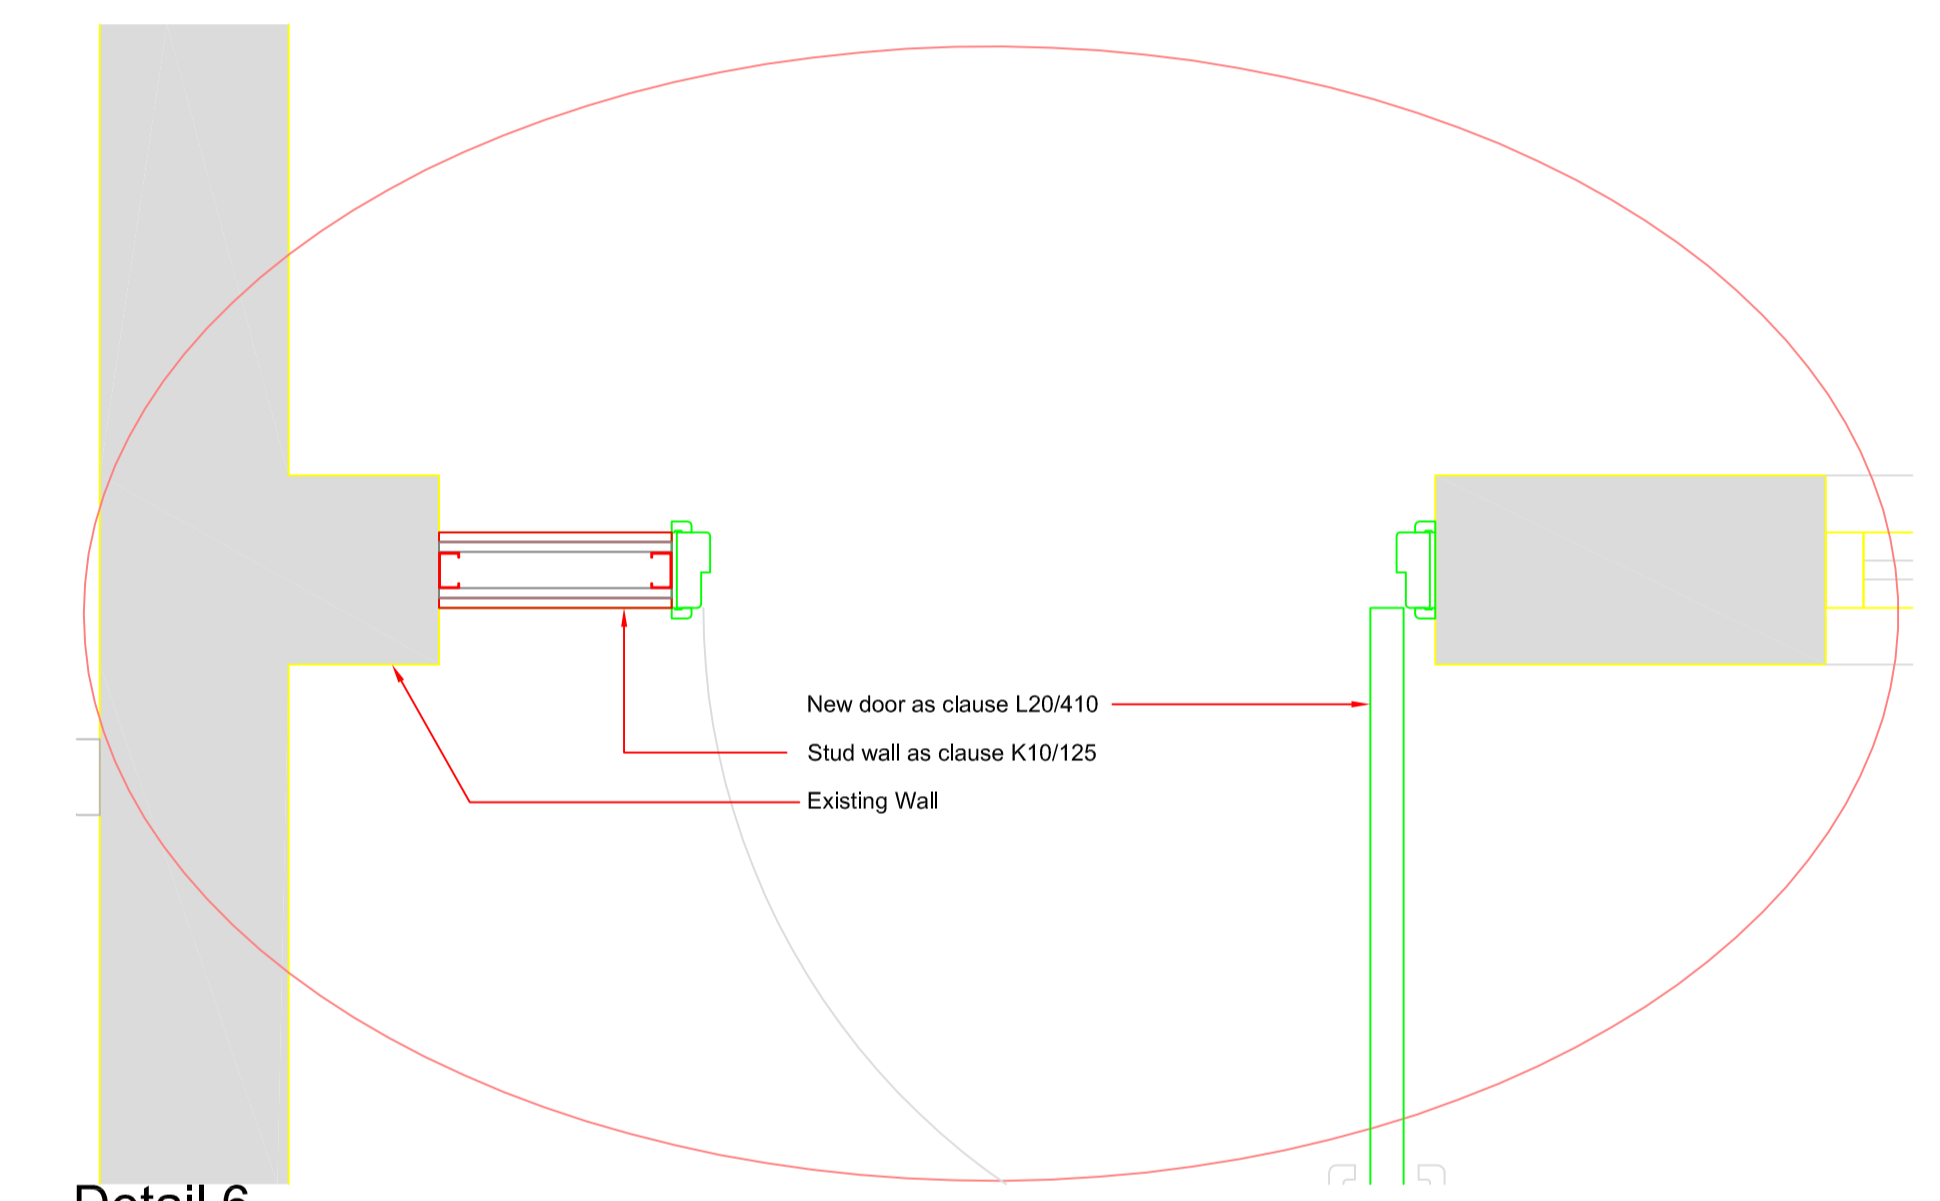


Detail 6

Notes:

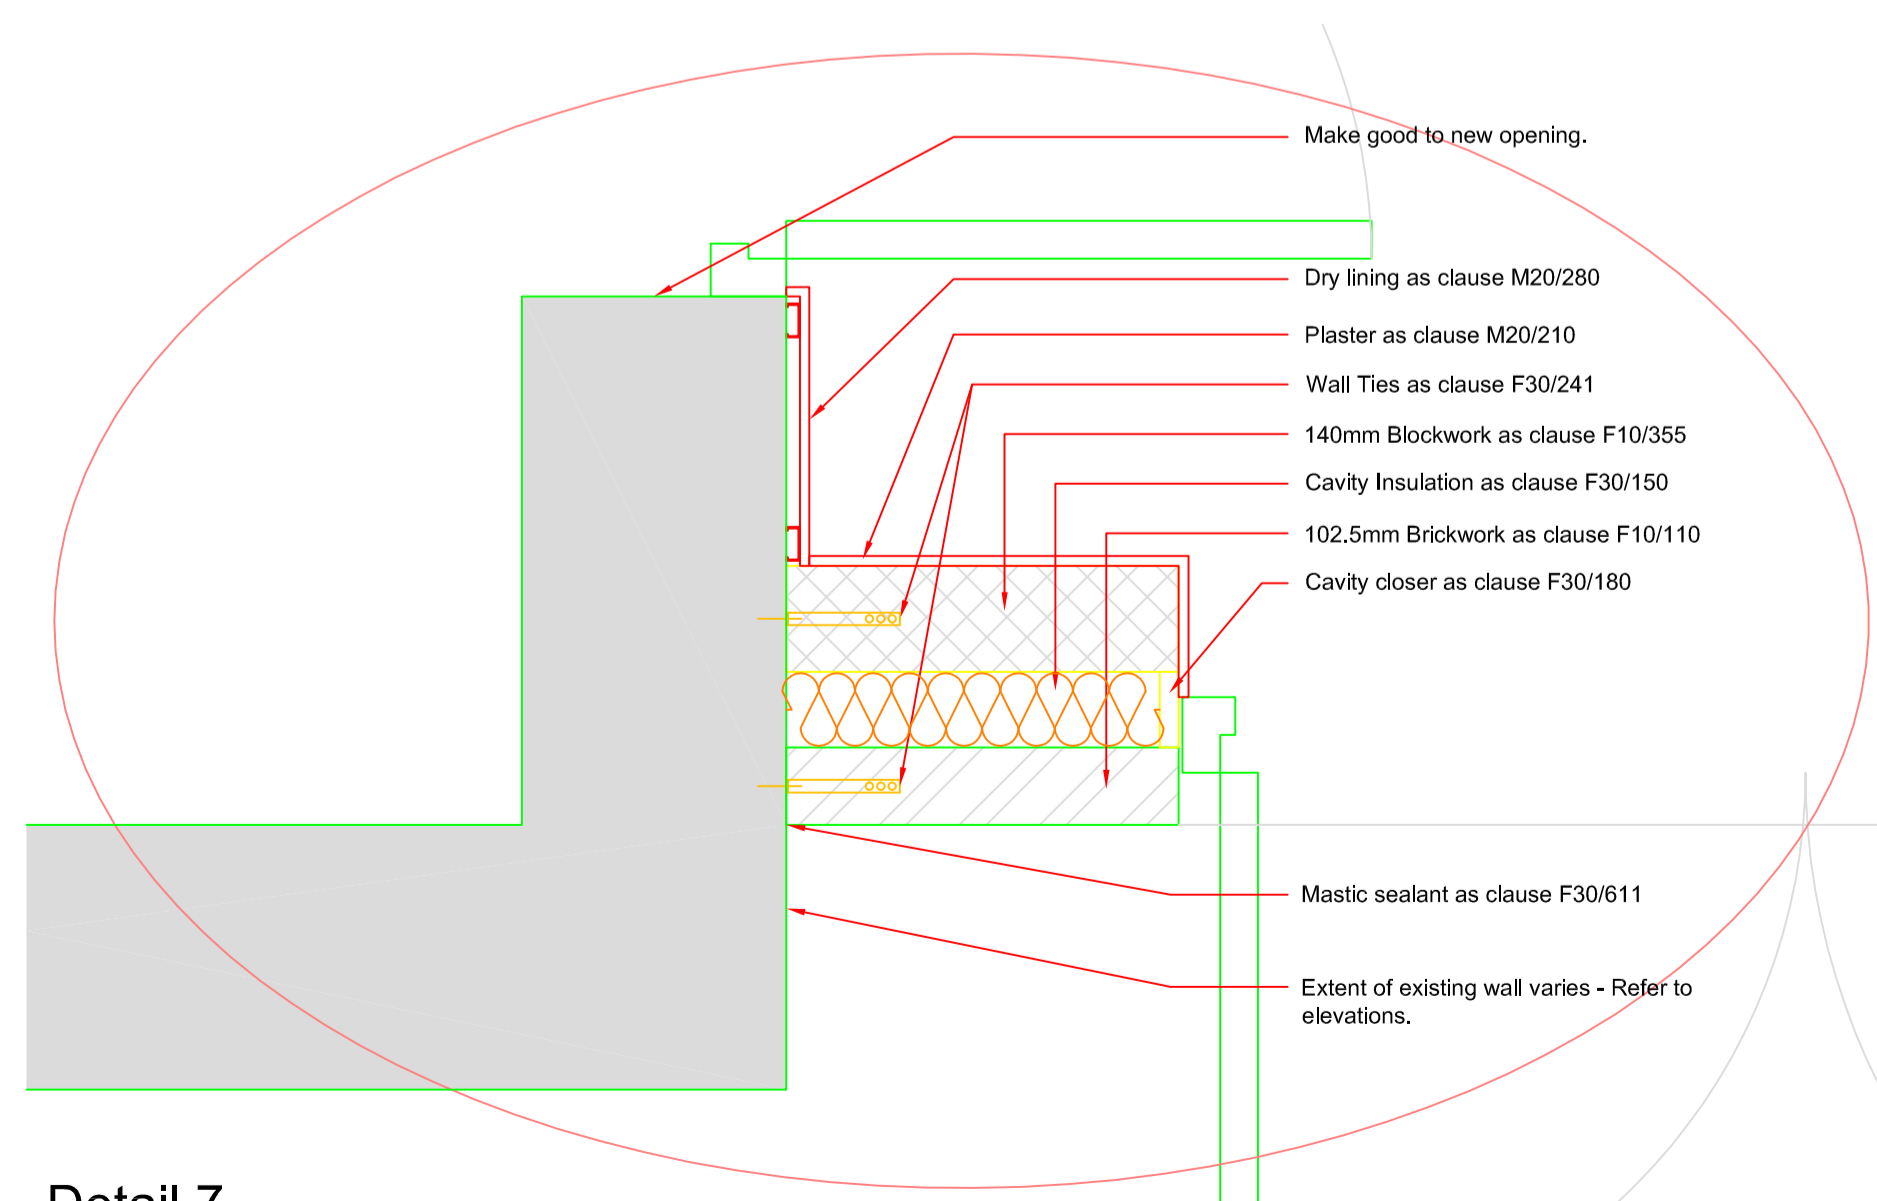

Detail 7

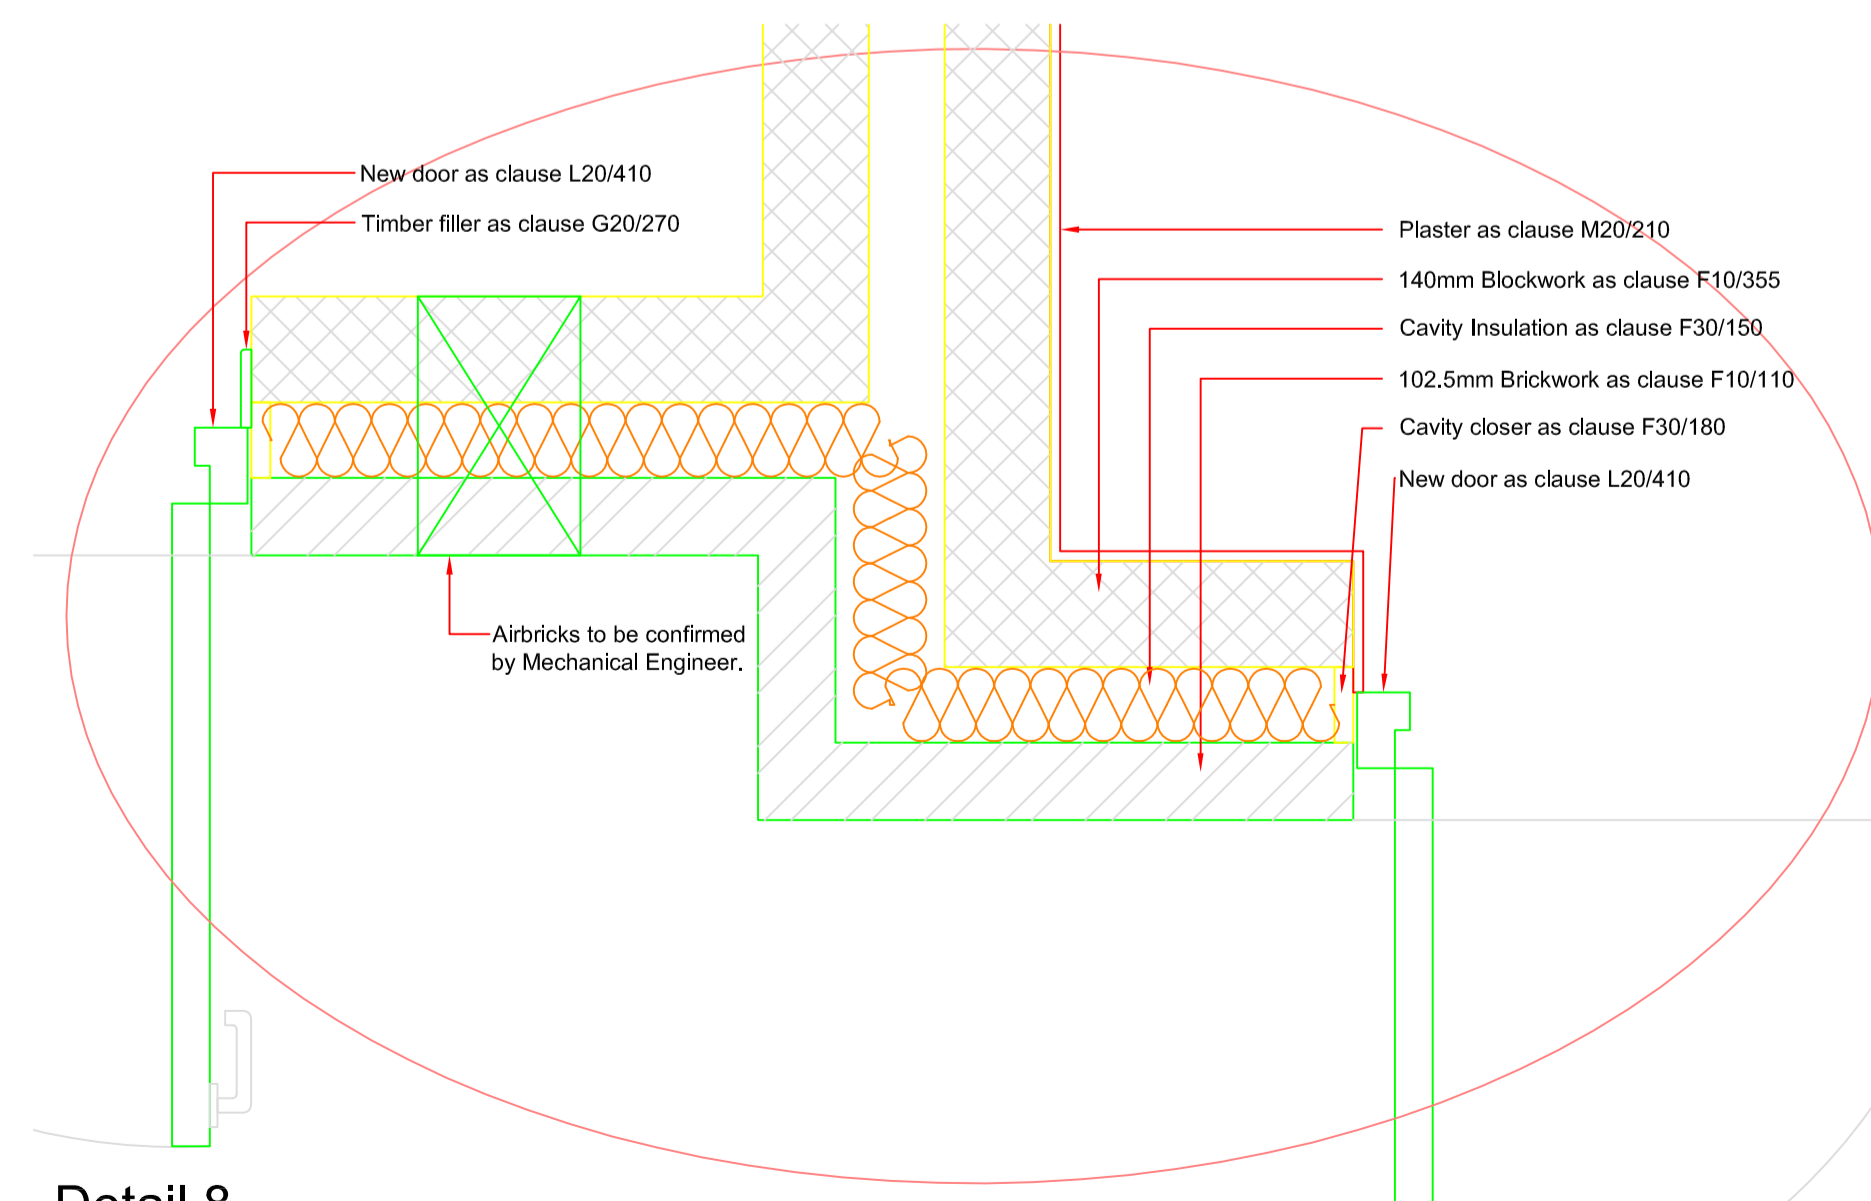

Detail 8

Rev	Revision Date	Purpose of revision	Drawn	Checked	Approved
-	-	-	-	-	-
JACOBS BABTIE					
<small>Lincoln Place, Green End, Aylesbury, HP20 2TU, UK Tel: 01296 737 000 Fax: 01296 737 007 www.jacobsbabtie.com</small>					
Client Buckinghamshire County Council					
Project Green Street Youth & Community Centre Main Block Refurbishment & Extensions					
Drawing title Ground Floor Details					
Drawing status TENDER					
Scale 1:10 @ A1		Do not scale			
JB no. 0018915					
Client no.					
Drawing number AA(3-)-042					Rev 0
<small>This drawing is not to be used in whole or part other than for the intended purpose and project as defined on this drawing. Refer to the contract for full terms and conditions.</small>					