


Notes


Setting out plan

REAR OF COUNTER
(STAFF)

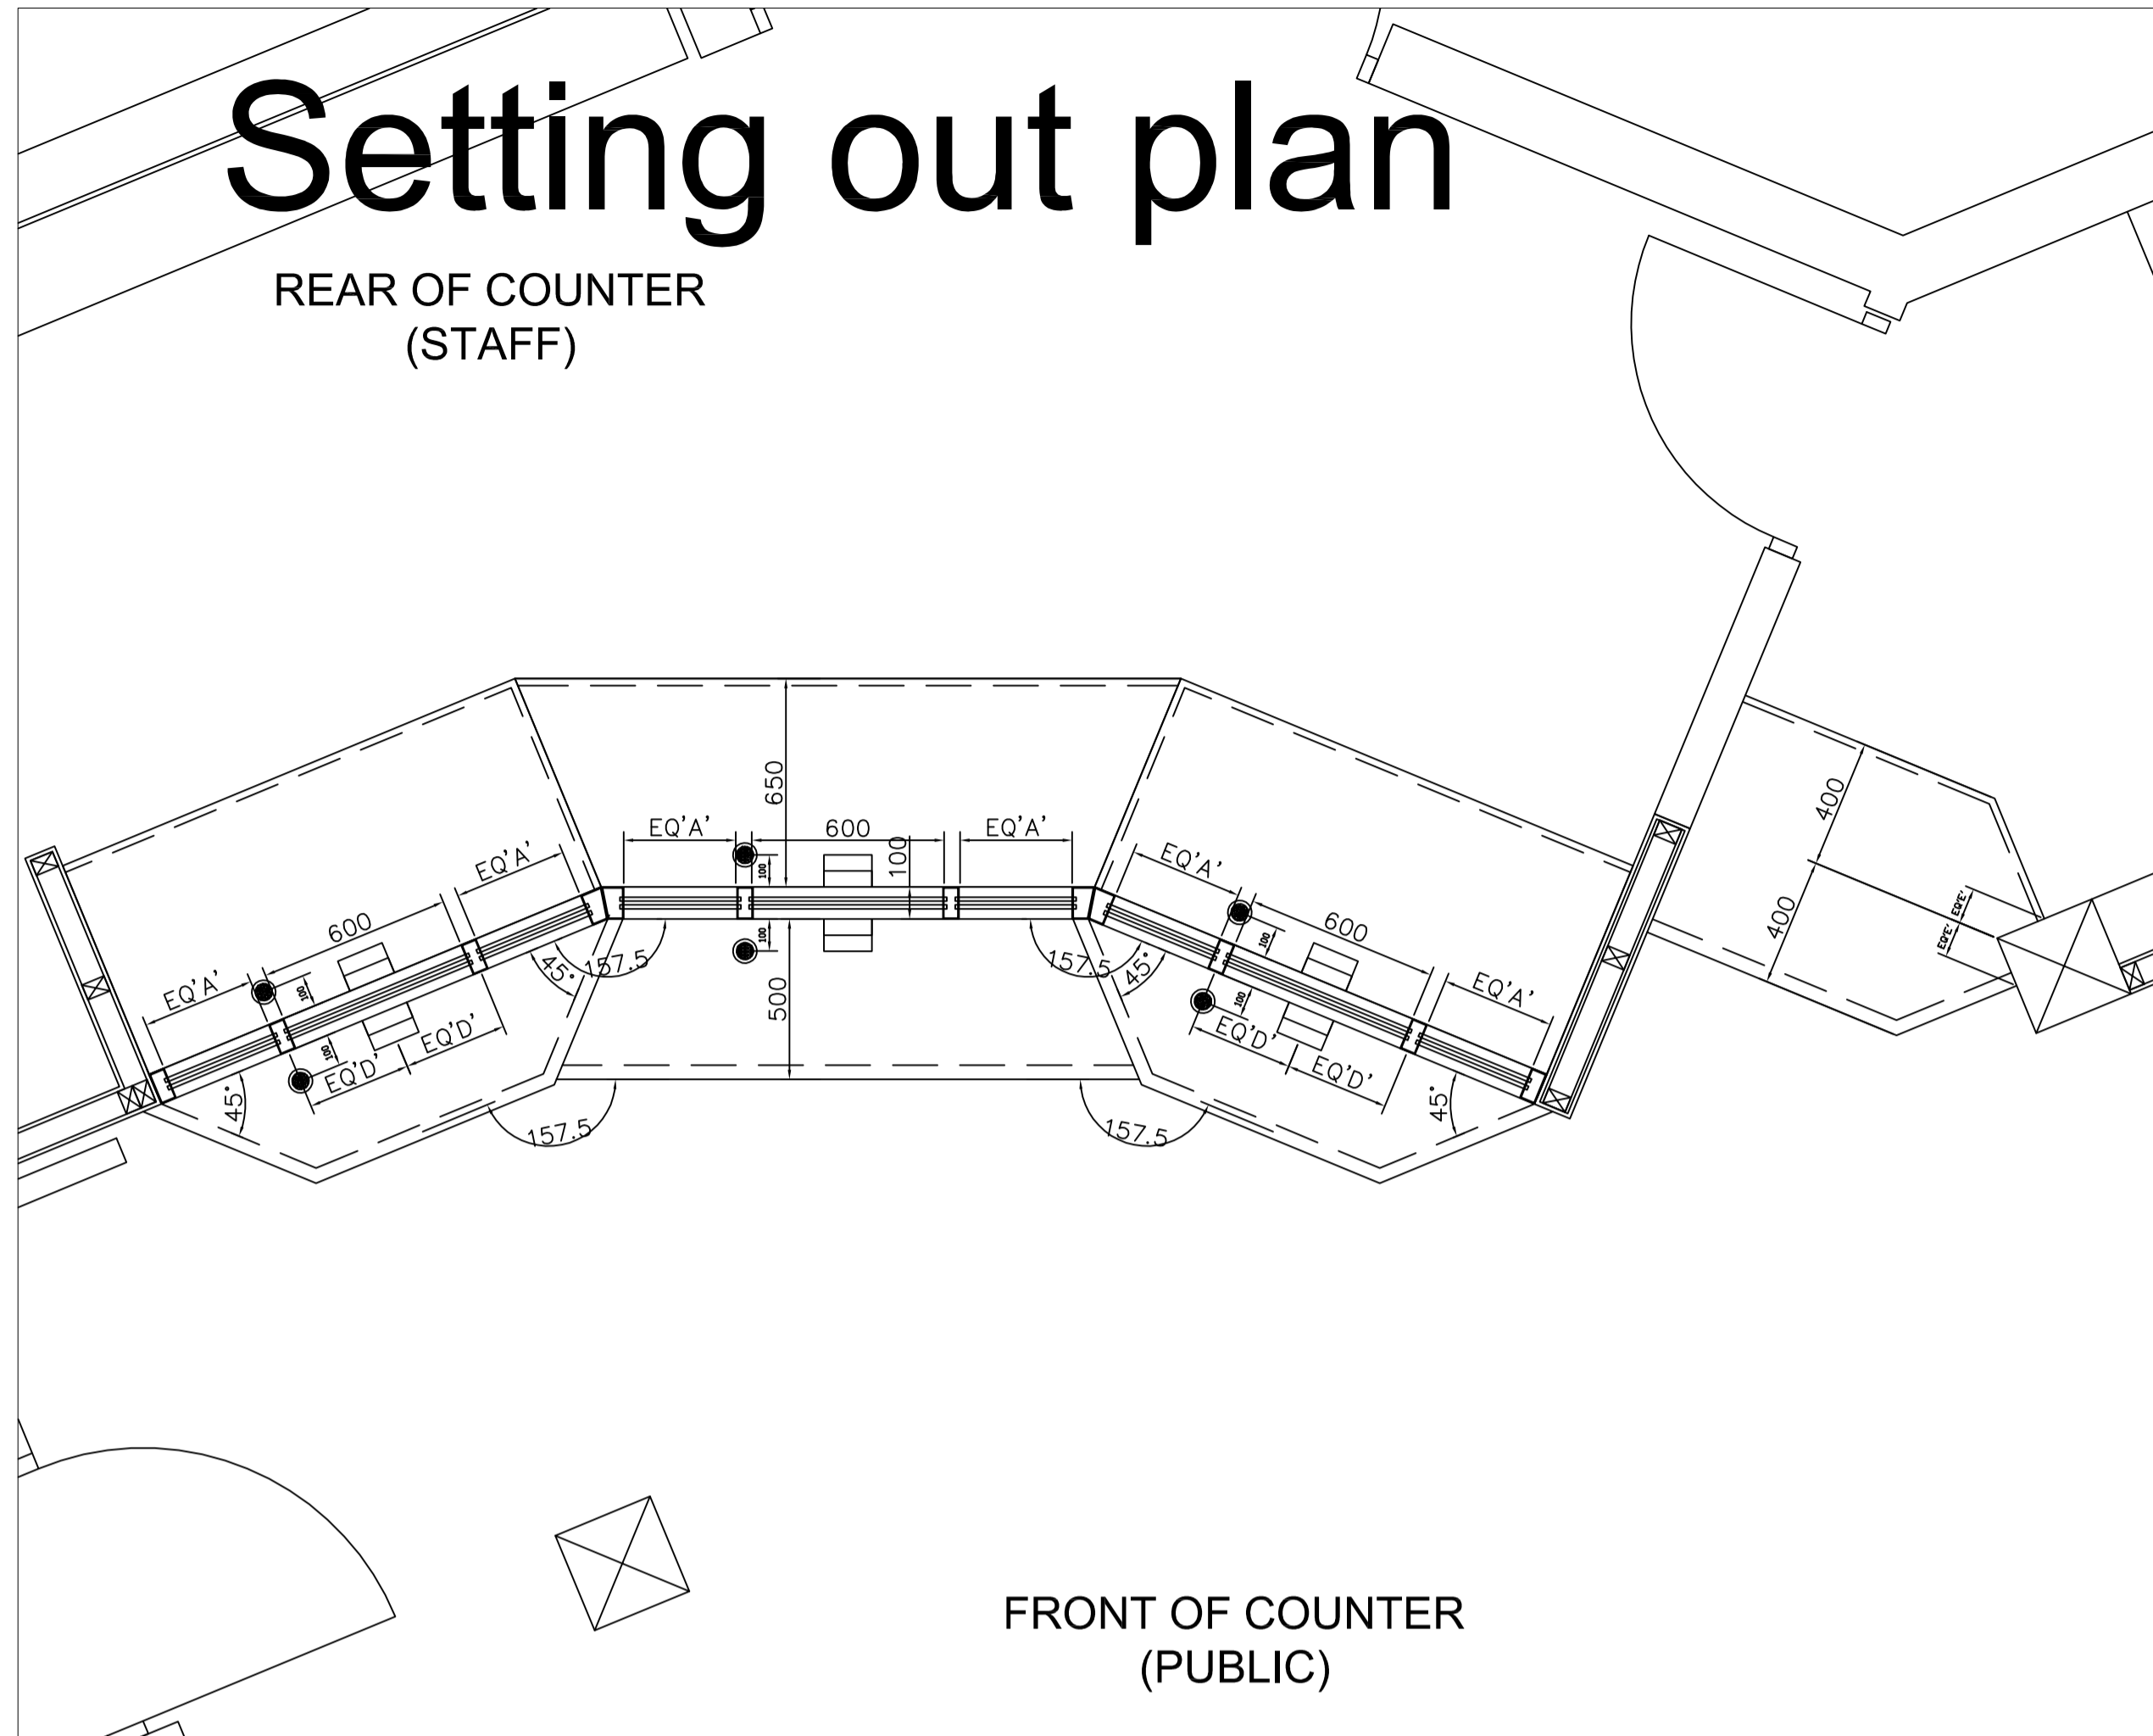


Base plan

REAR OF COUNTER
(STAFF)

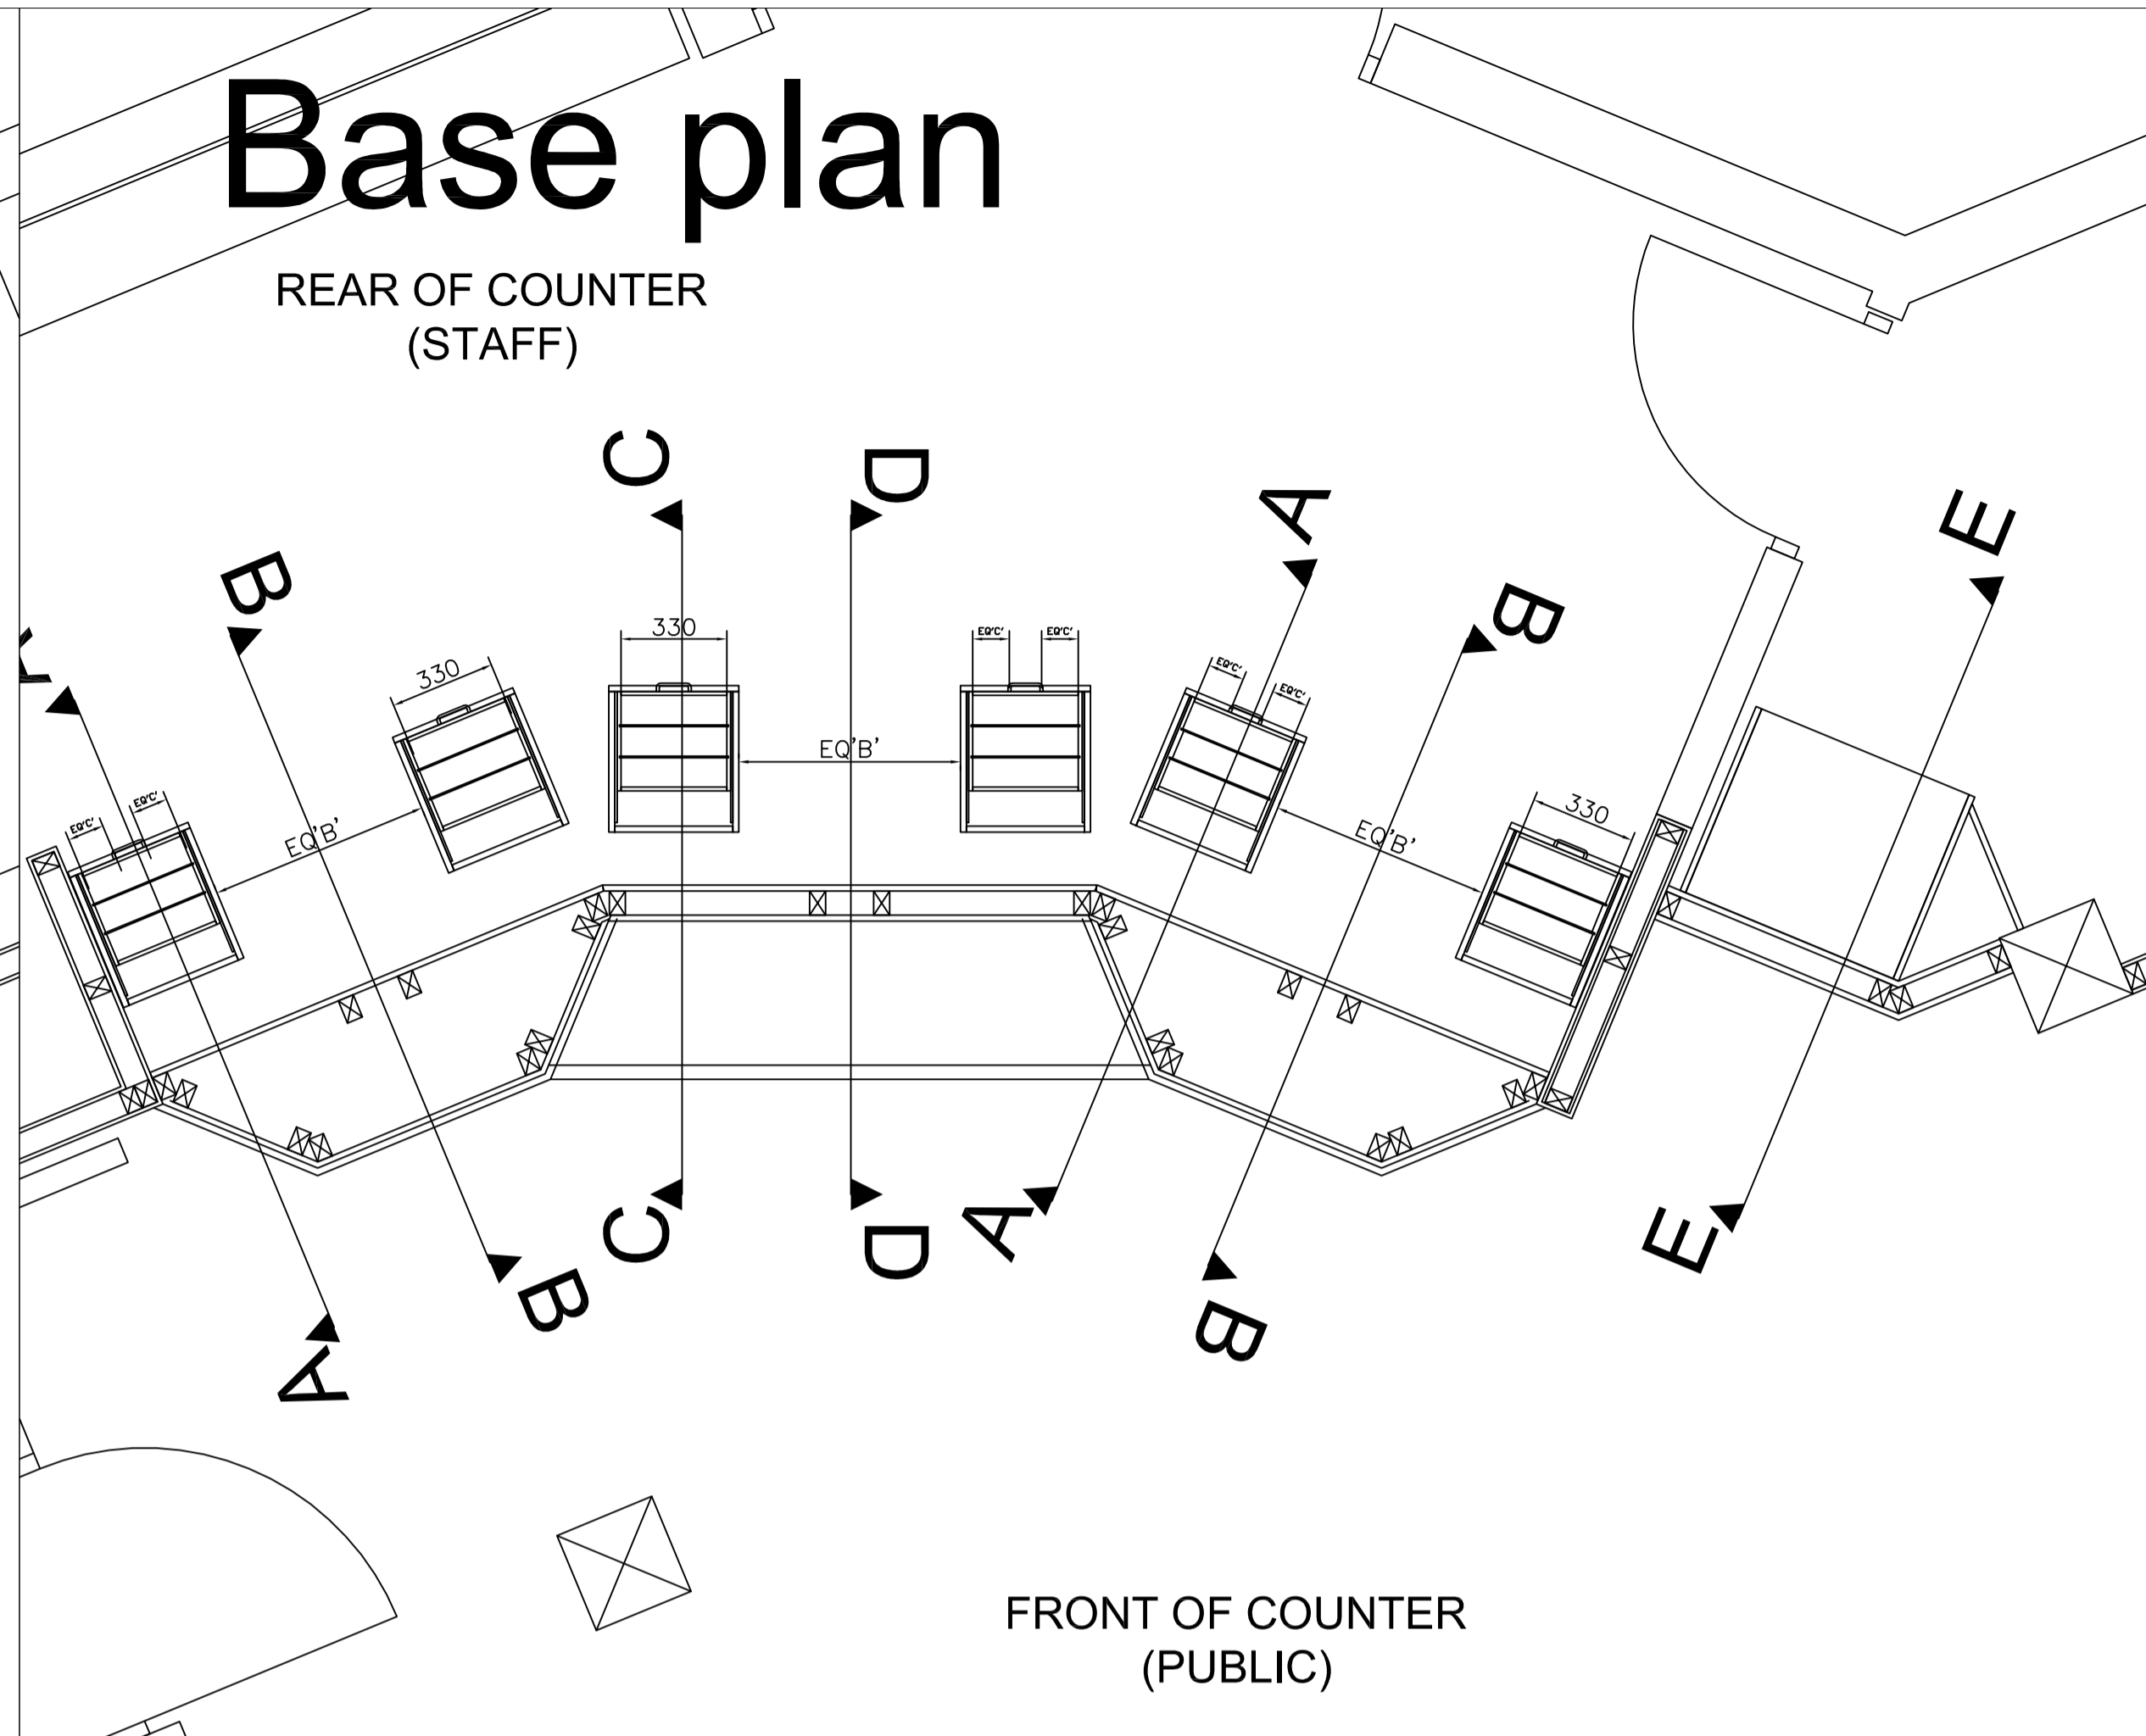


Equipment plan

REAR OF COUNTER
(STAFF)

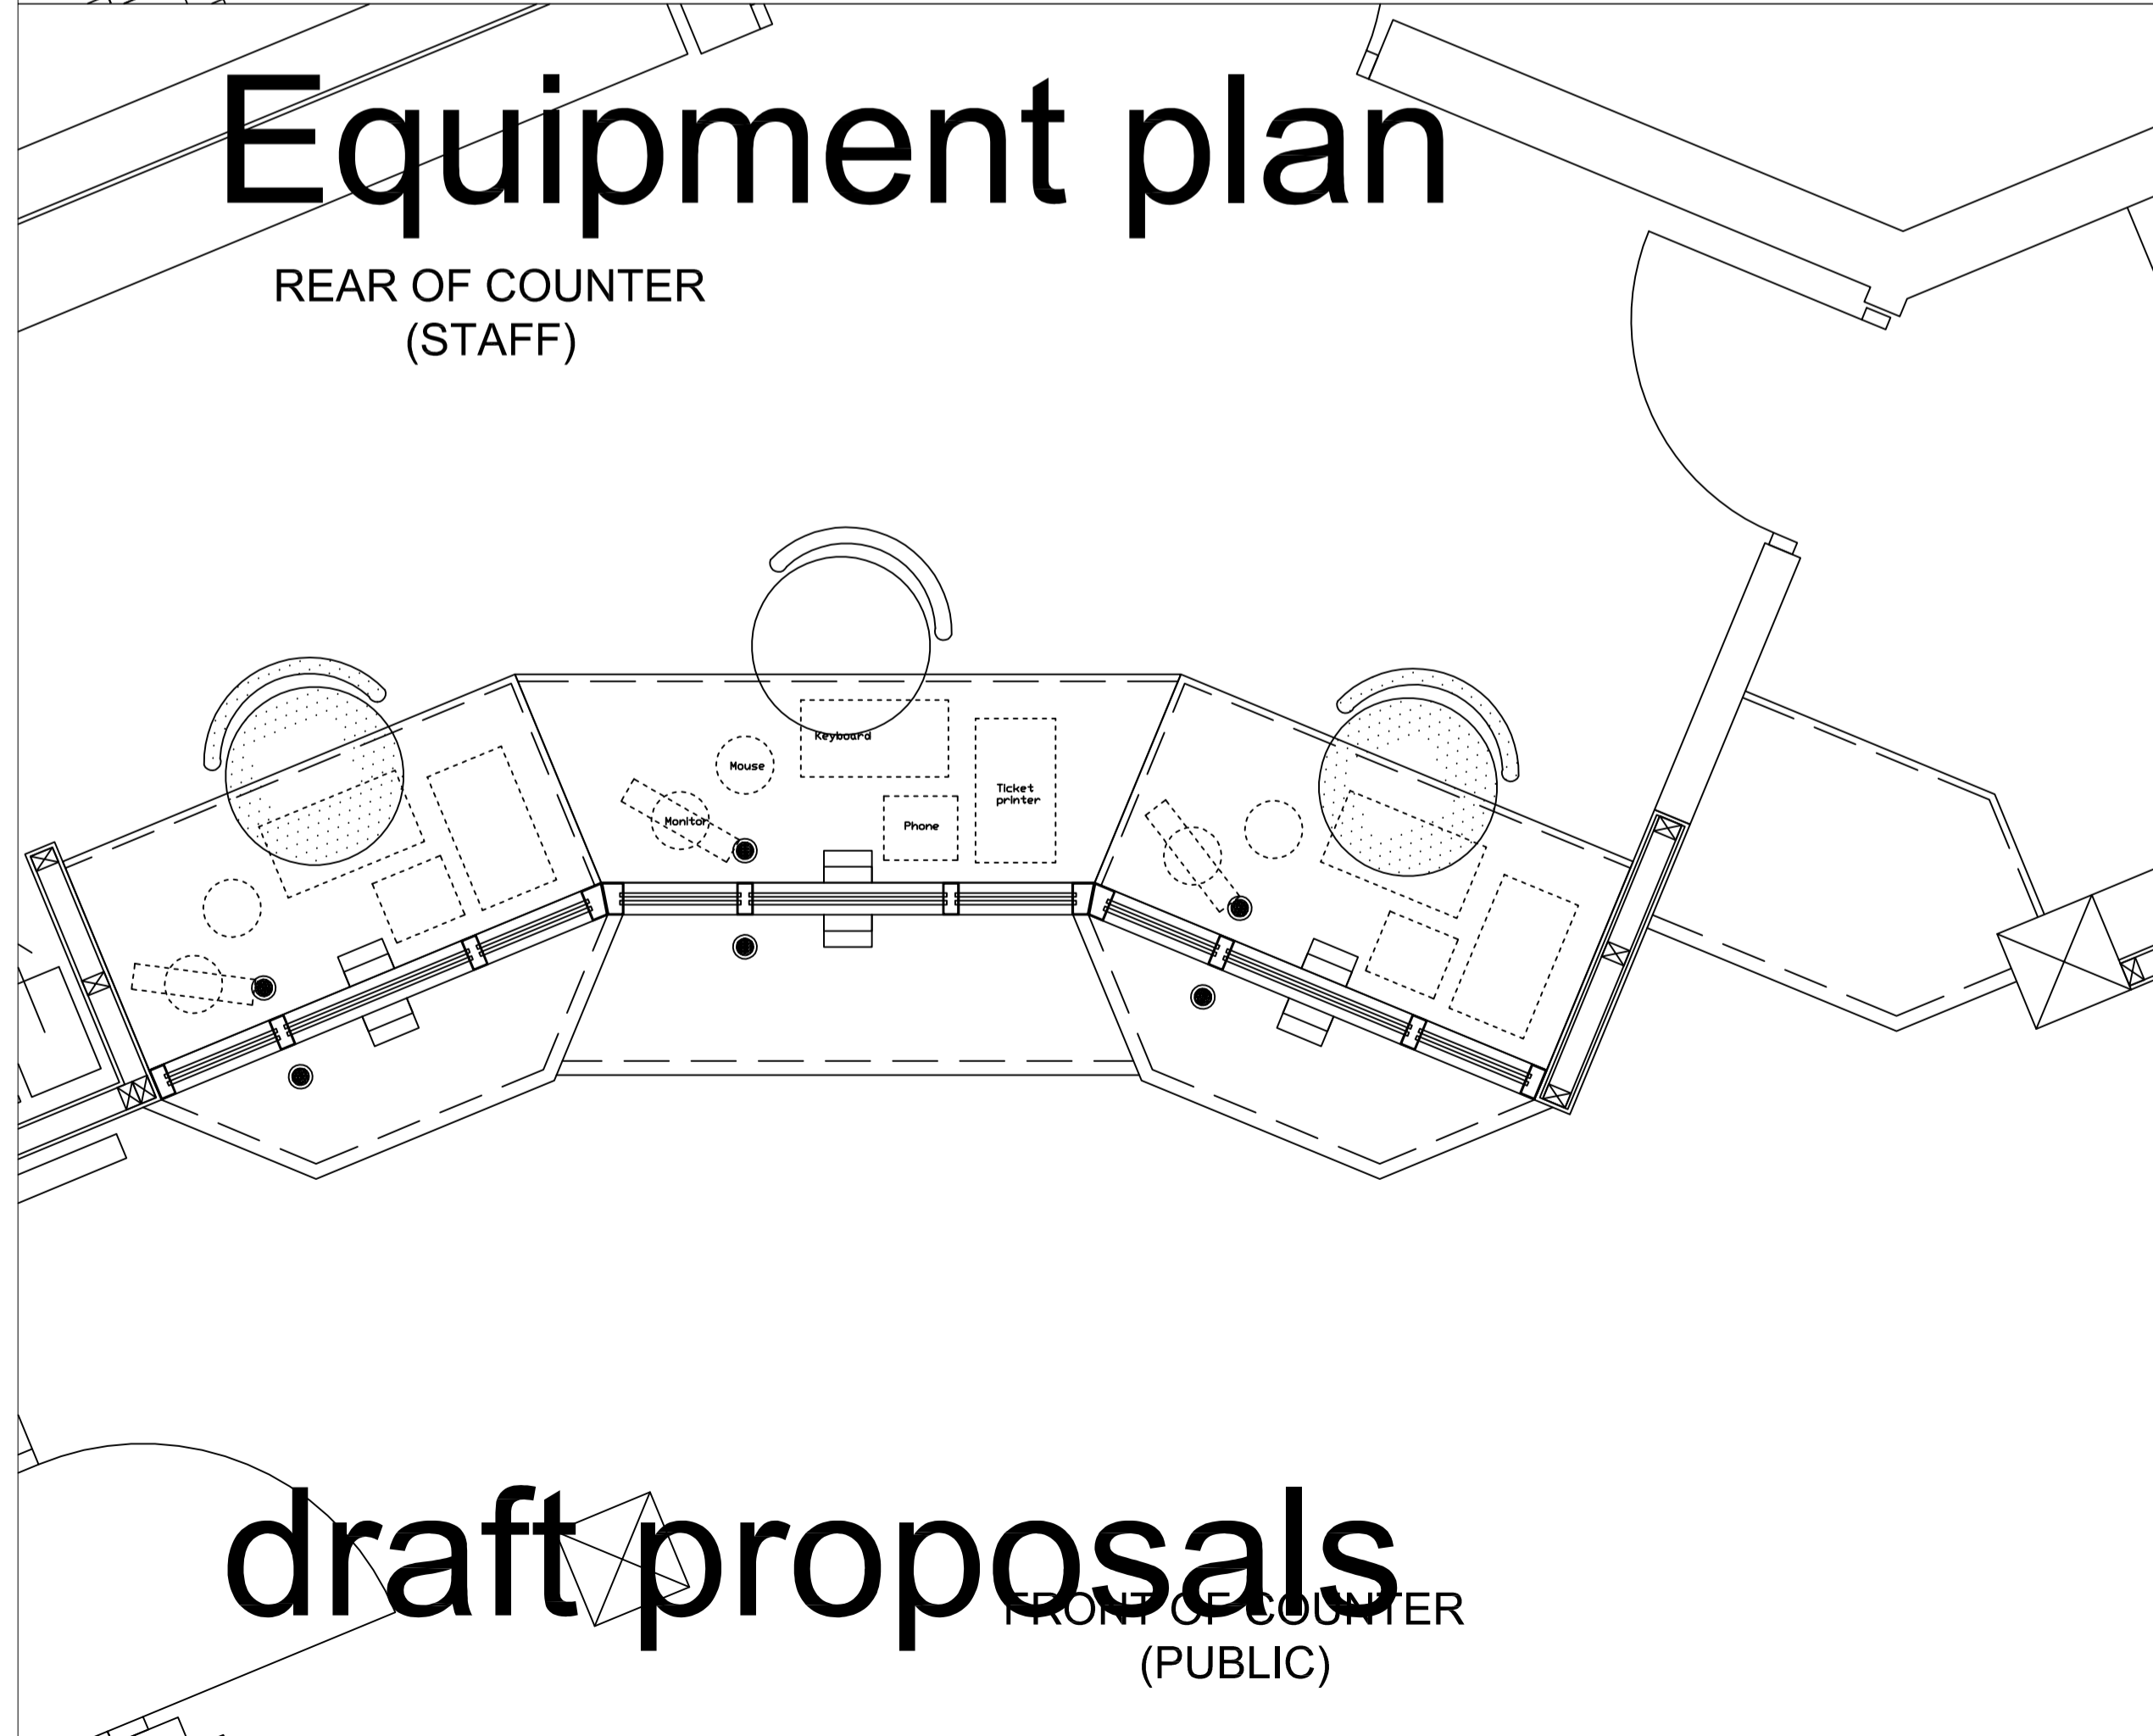

Other plan

REAR OF COUNTER
(STAFF)

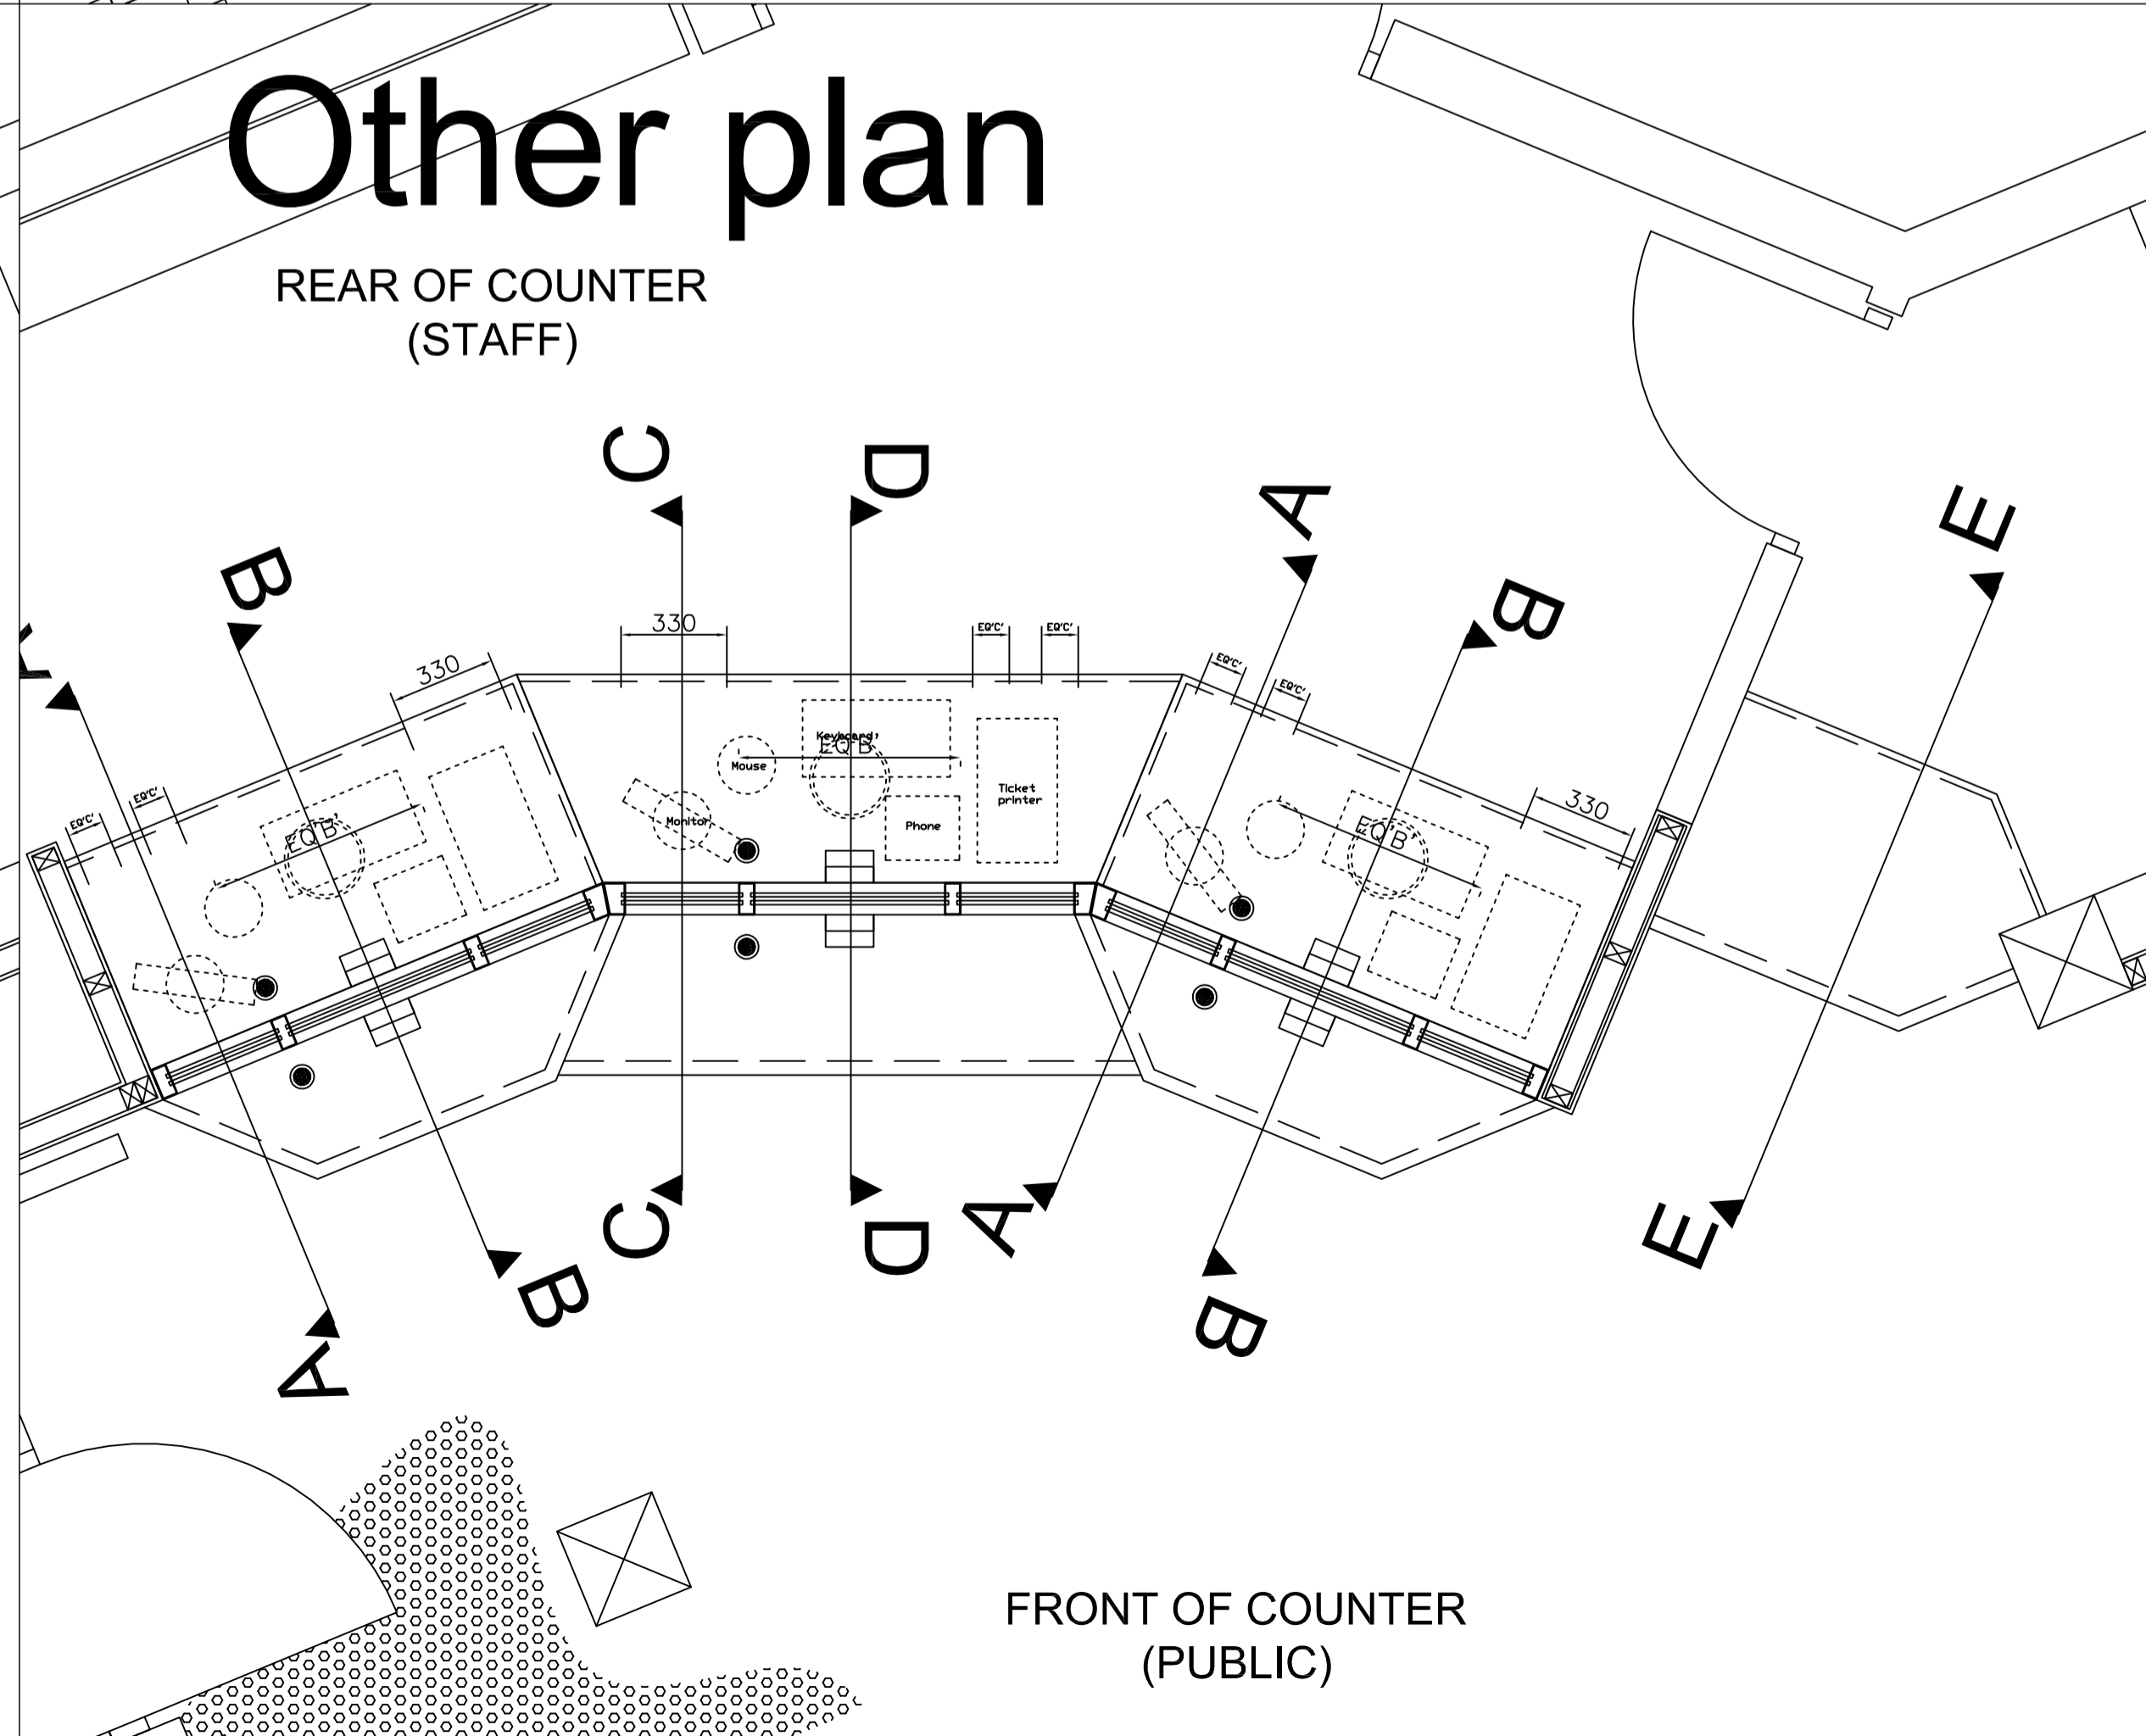

draft proposals

Rev	Date	Description	by	Chk	App

DERBY CITY COUNCIL
Design & Property Maintenance
in partnership with
1b

Client: Derby City Council

Project: Assembly Rooms Booking Office

Title: Proposed Counter Plans

Drawing No. 0007938/AL(2)002 Revision

Drawing Status: DE

Drawn KNS	Checked SJ	Approved
Scale 1:20	Sheet size A1	Date 3.09.04

Produced using AutoCAD 2000i

Babtle Group Ltd © Copyright reserved
2 ST George's House, Vernon Gate, Derby, DE1 1UQ
TEL: 01332 285100 FAX: 01332 285101
e-mail: structures.derby@babtle.com