




1 - Section AA

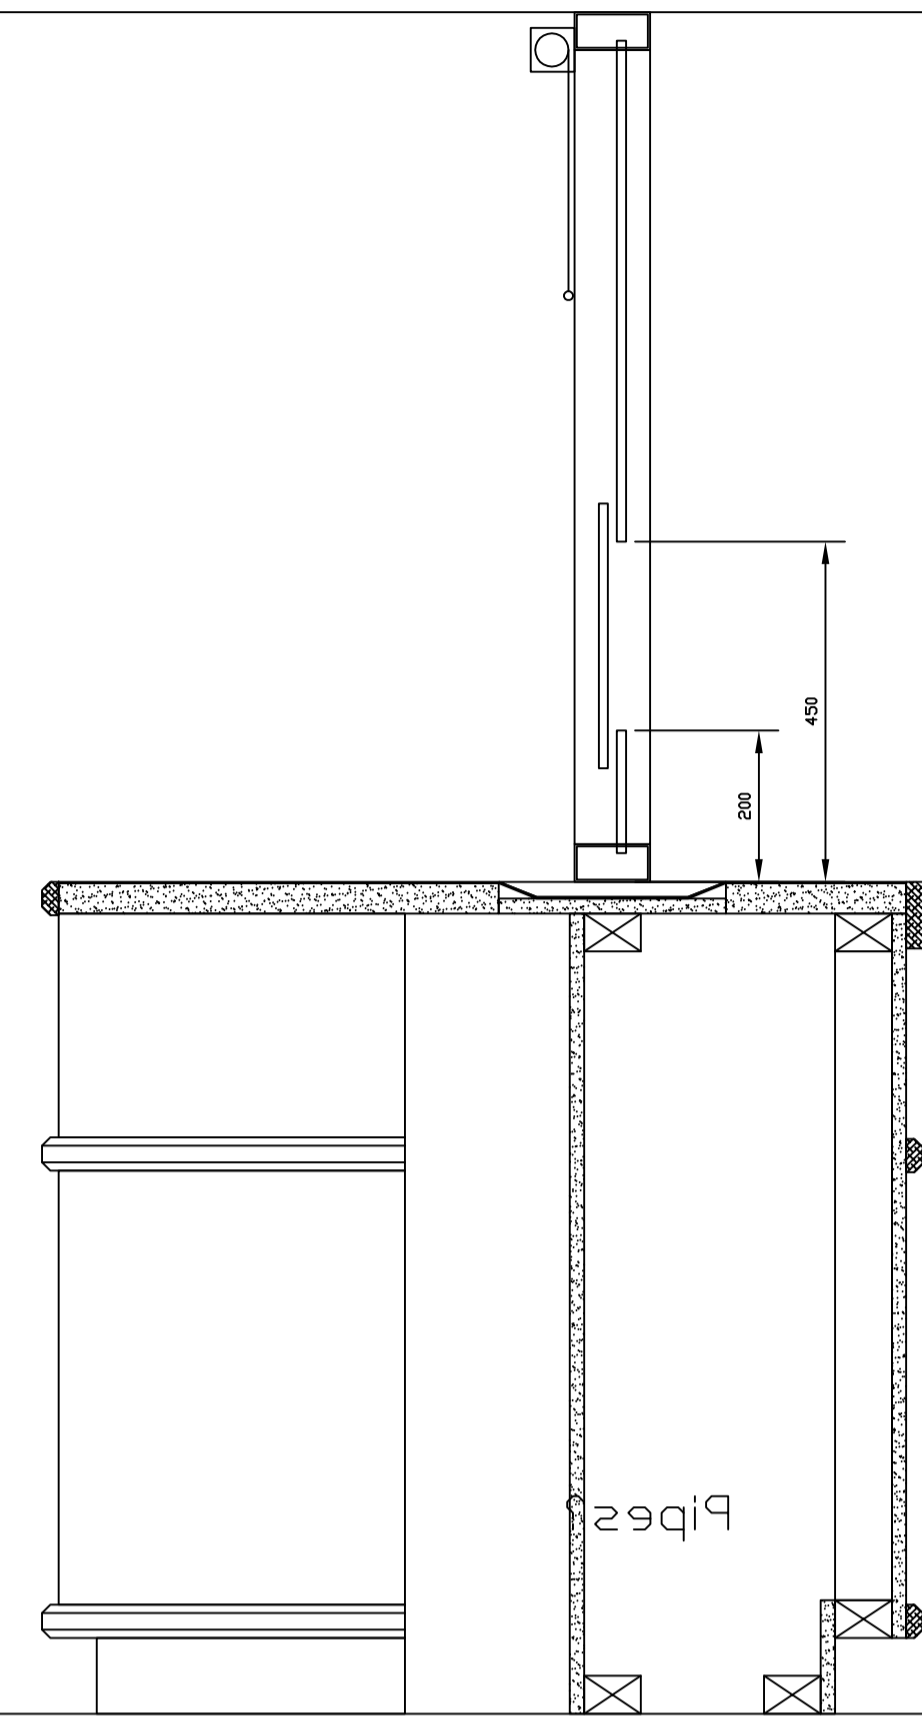


2 - Section BB

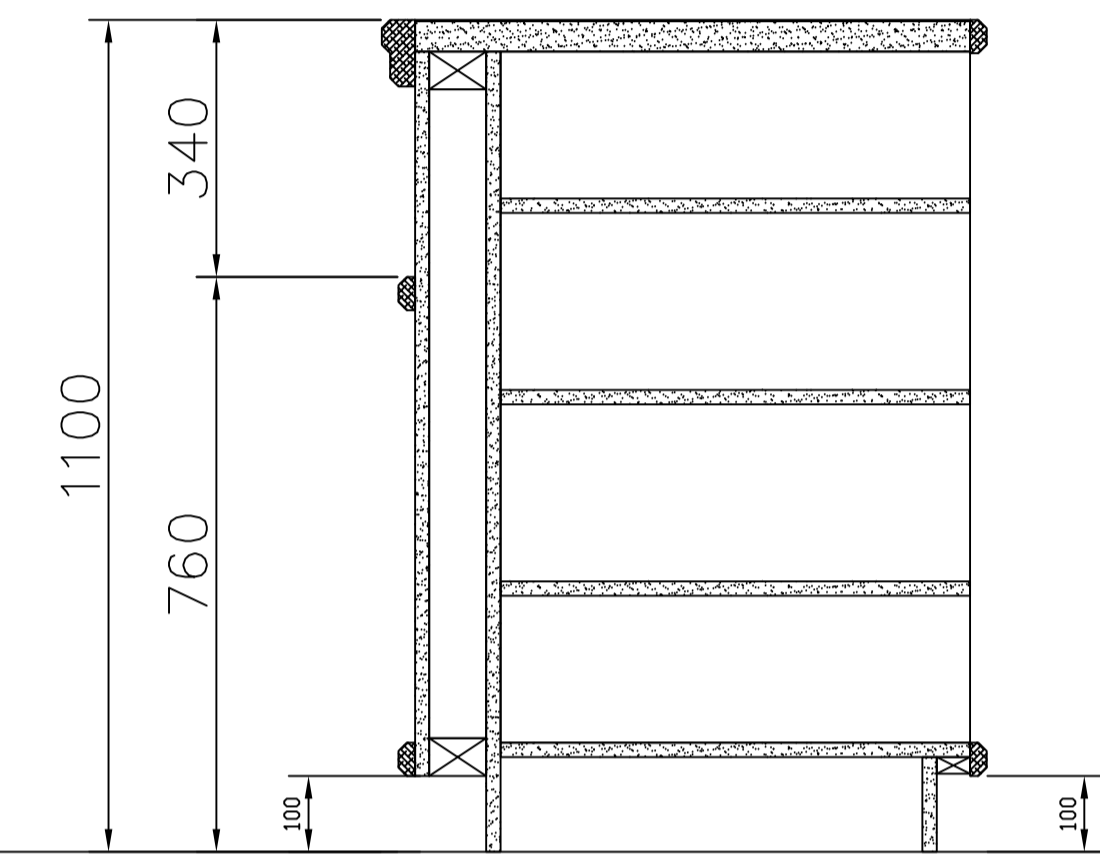


3 - Section EE

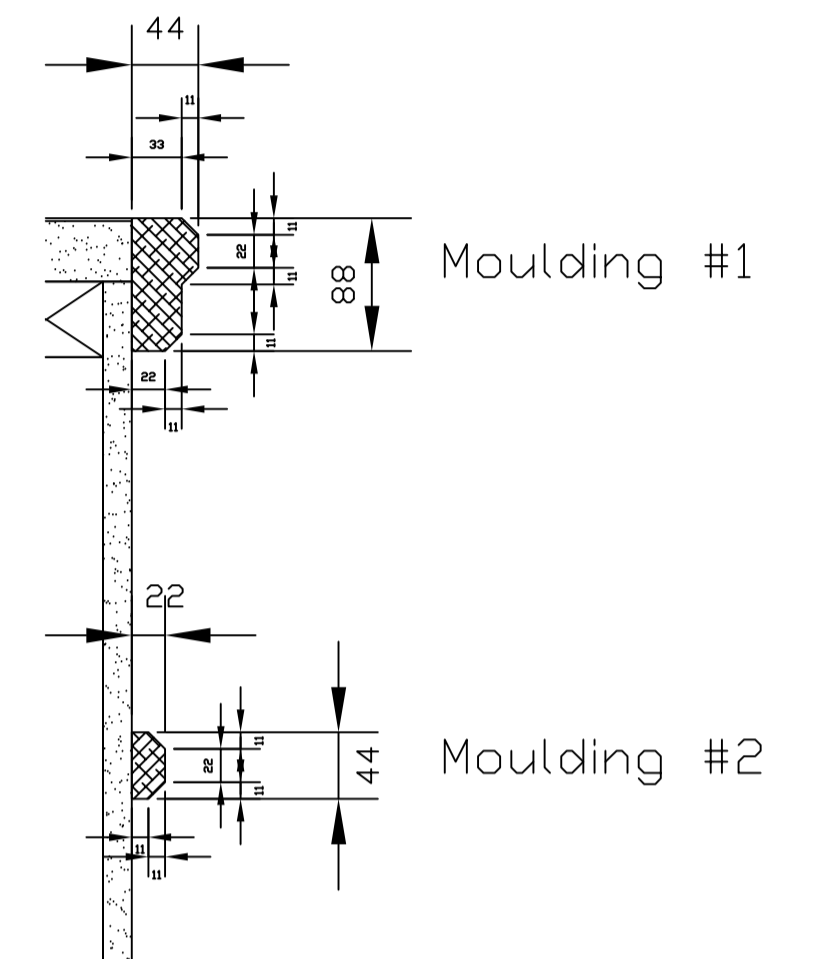


# draft proposals

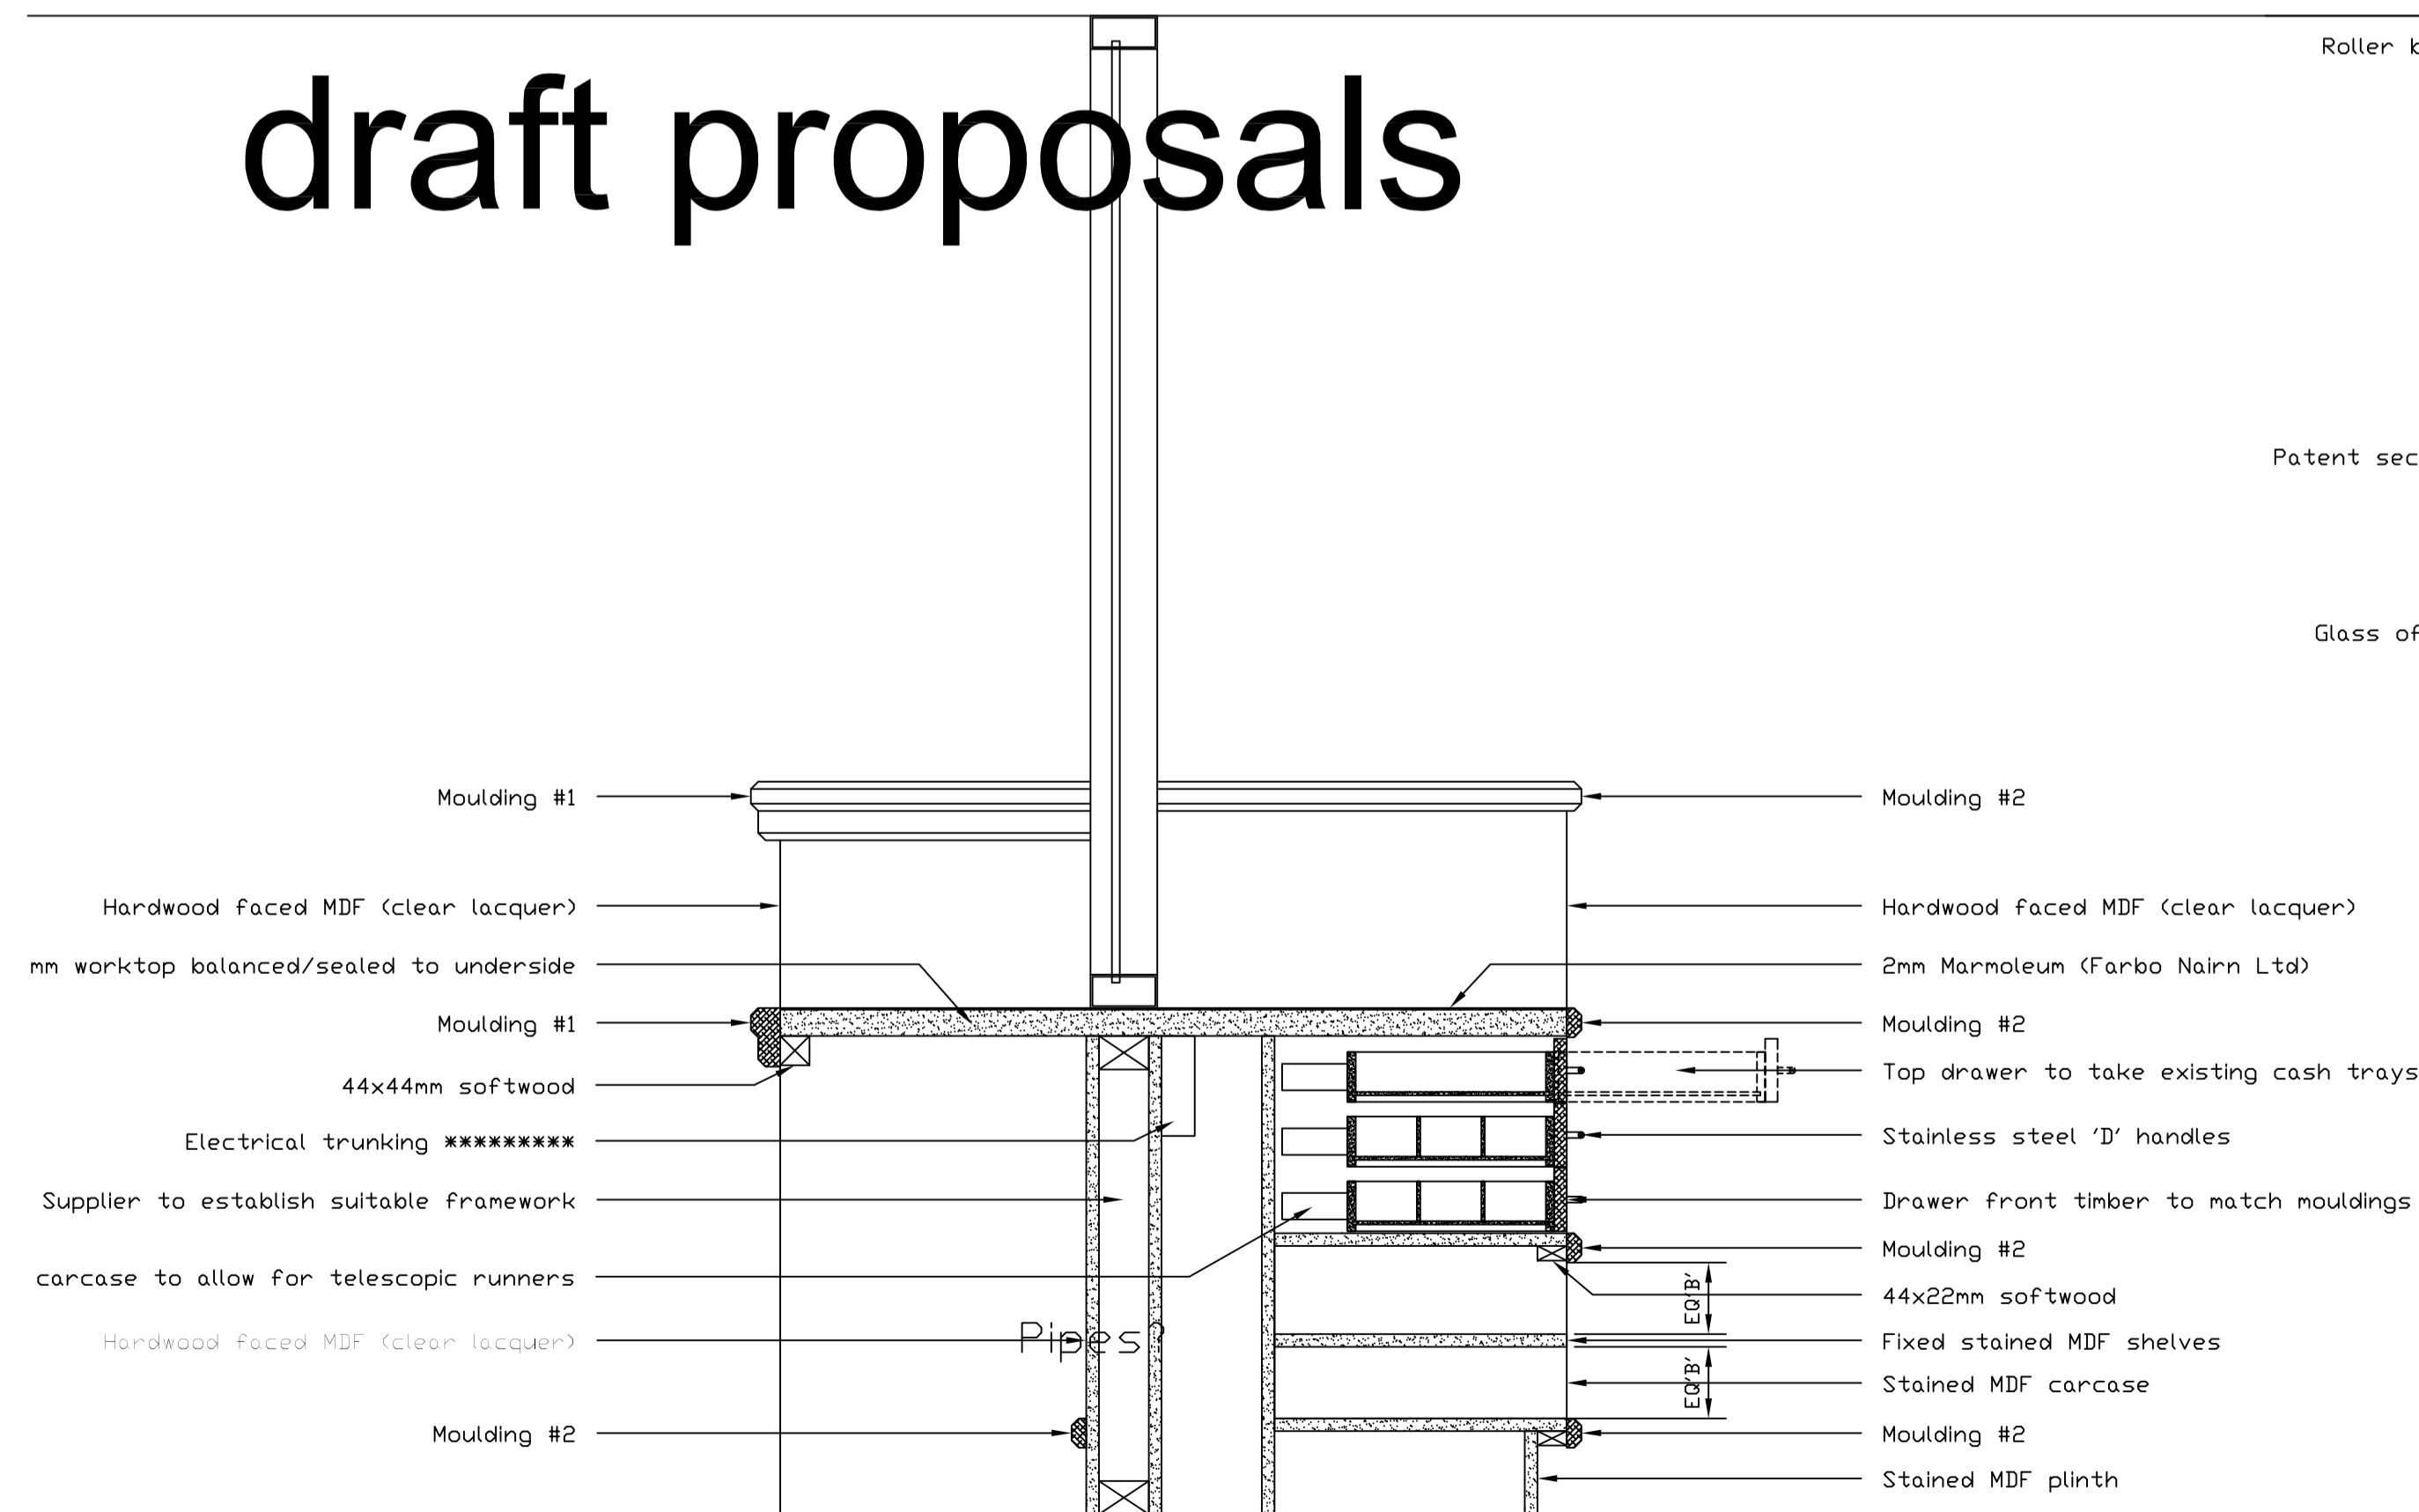

4 - Section CC

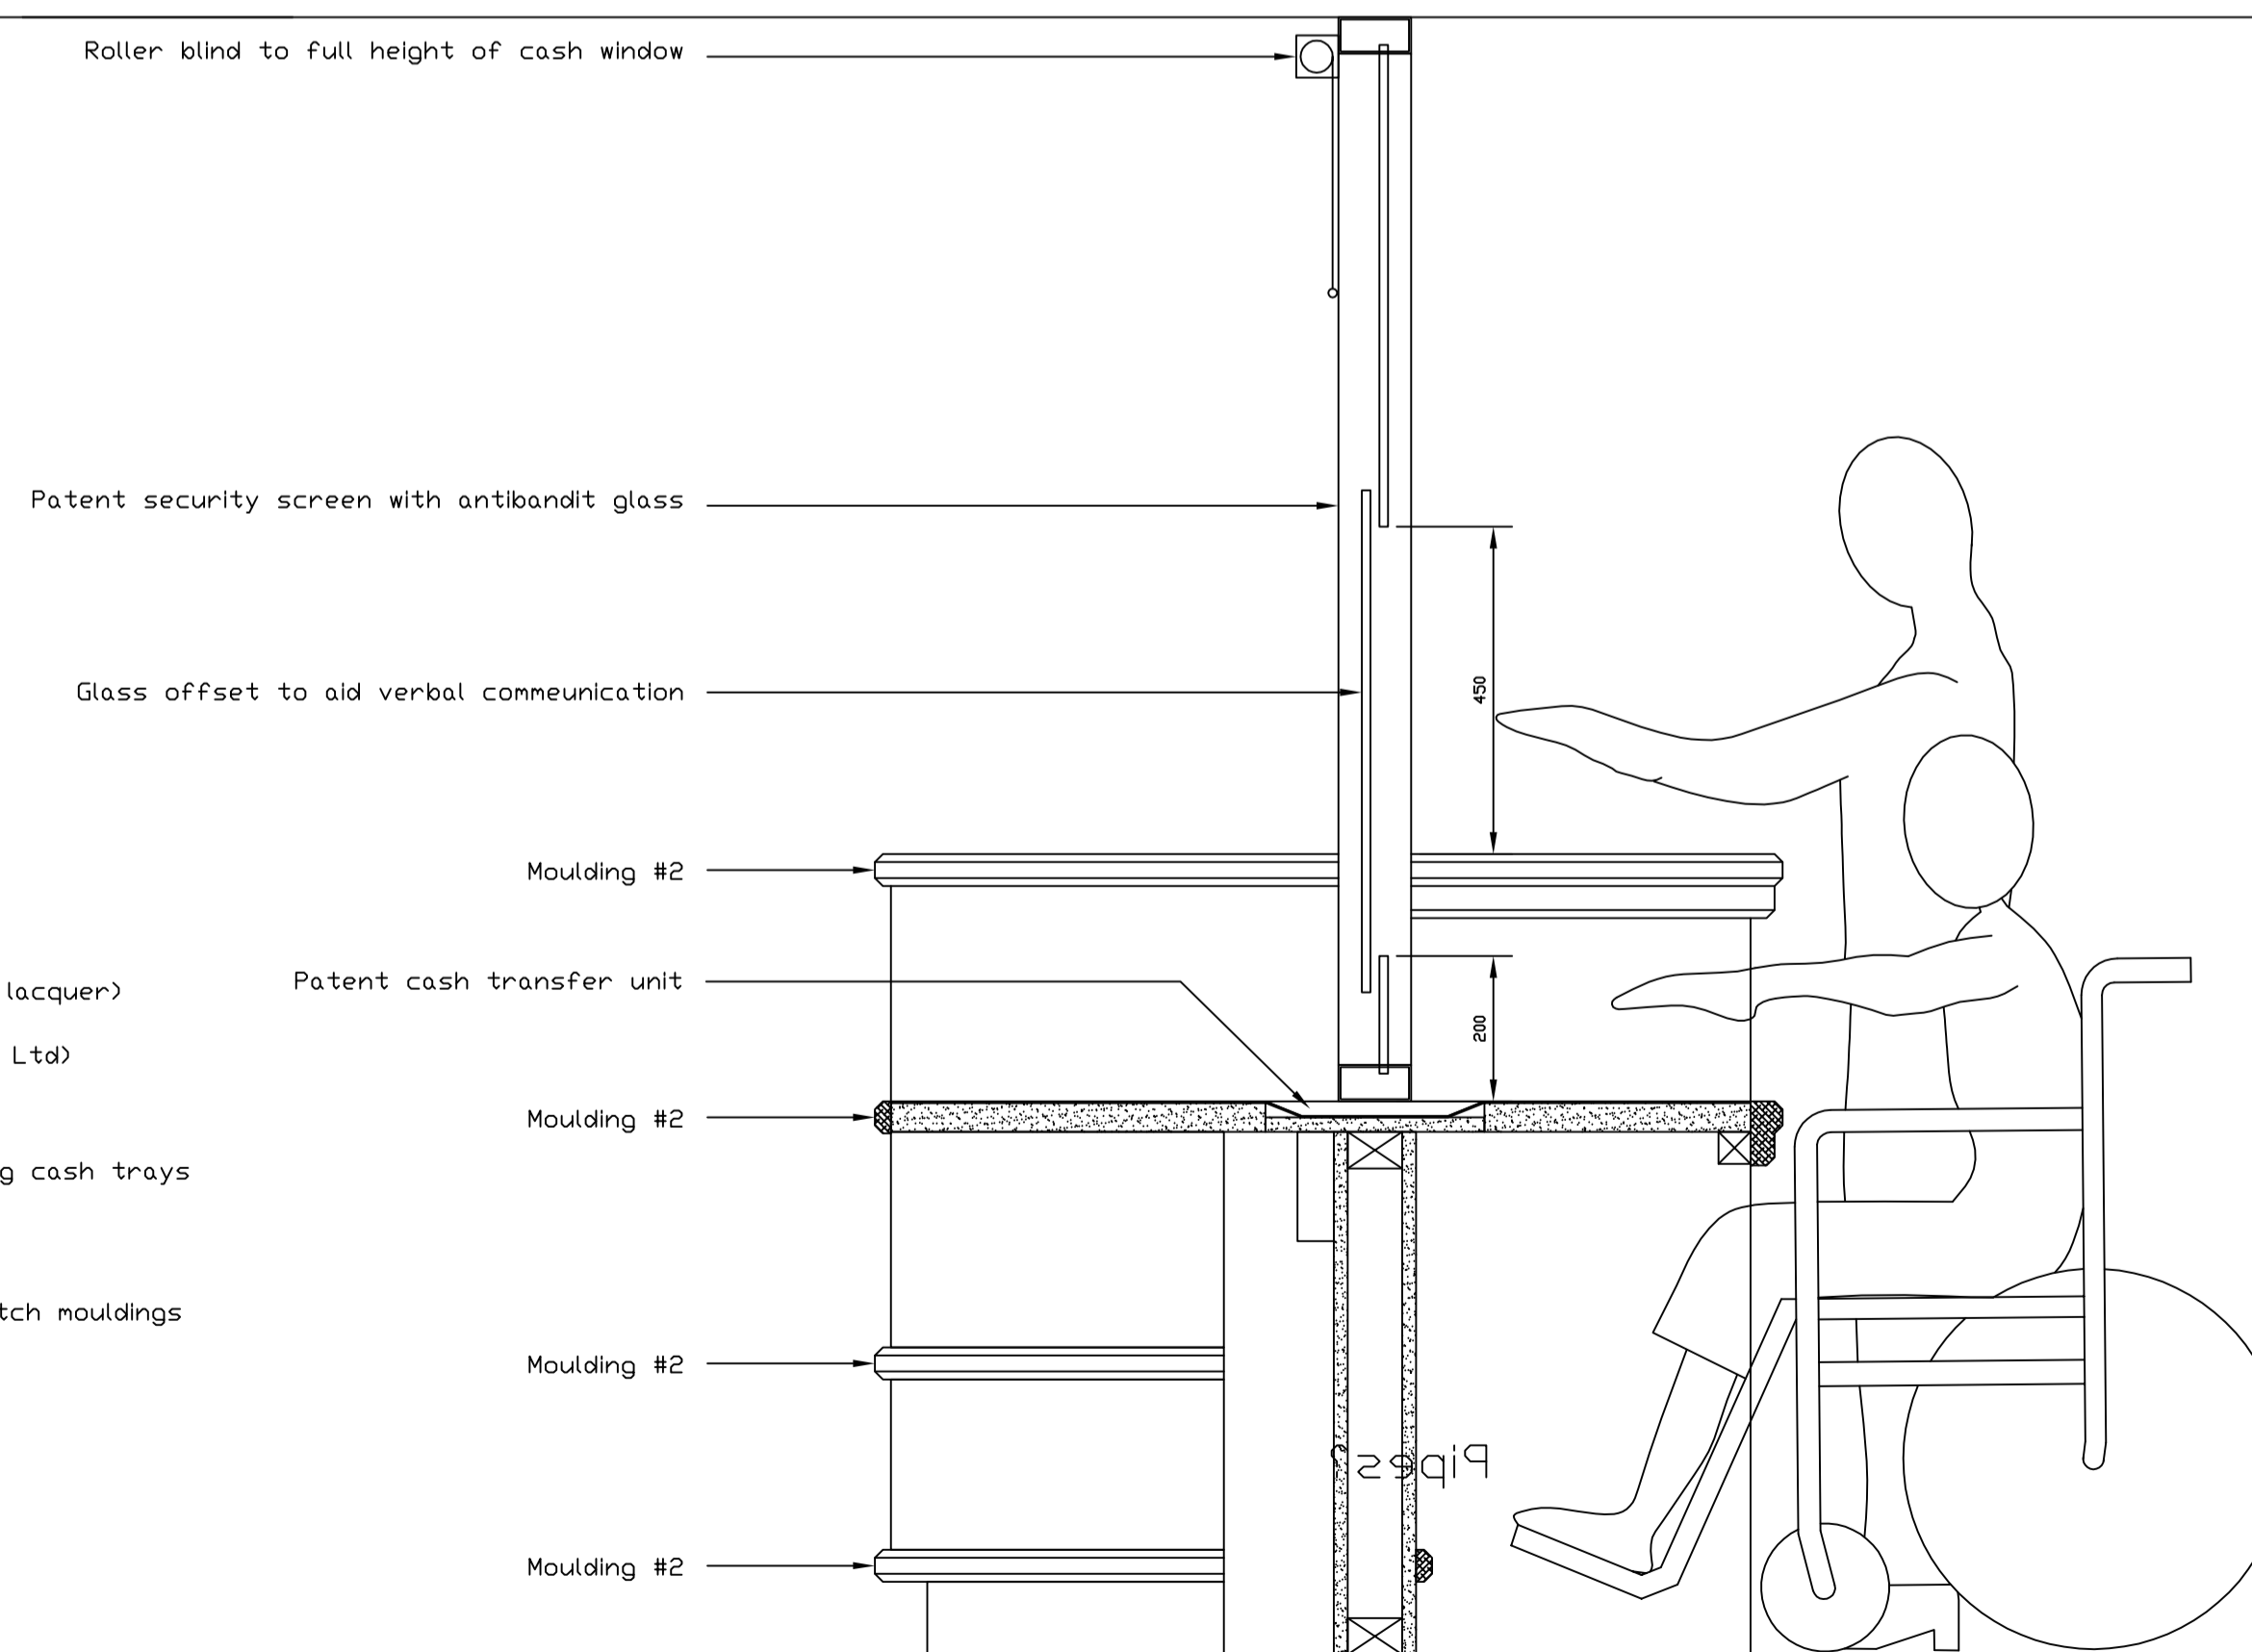

5 - Section DD

Rev	Date	Description	by	Chk	App
 <b>DERBY CITY COUNCIL</b> Design & Property Maintenance in partnership with 1b					
Client Derby City Council					
Project Assembly Rooms Booking Office					
Title Proposed Counter Sections					
Drawing No. 0007938/AL(2)003					Revision
Drawing Status.					
Drawn KNS	Checked SJ	Approved			
Scale 1:20	Sheet size A1	Date 3.09.04			
Produced using AutoCAD 2000i					
Bablie Group Ltd © Copyright reserved					
2 St George's House, Vernon Gate, Derby, DE1 1UQ					
TEL: 01332 285100 FAX: 01332 285101					
e-mail: structures.derby@bablie.com					