

G

H

J

K


L

M

P

EXISTING FRONT ELEVATION

EXISTING FRONT ELEVATION

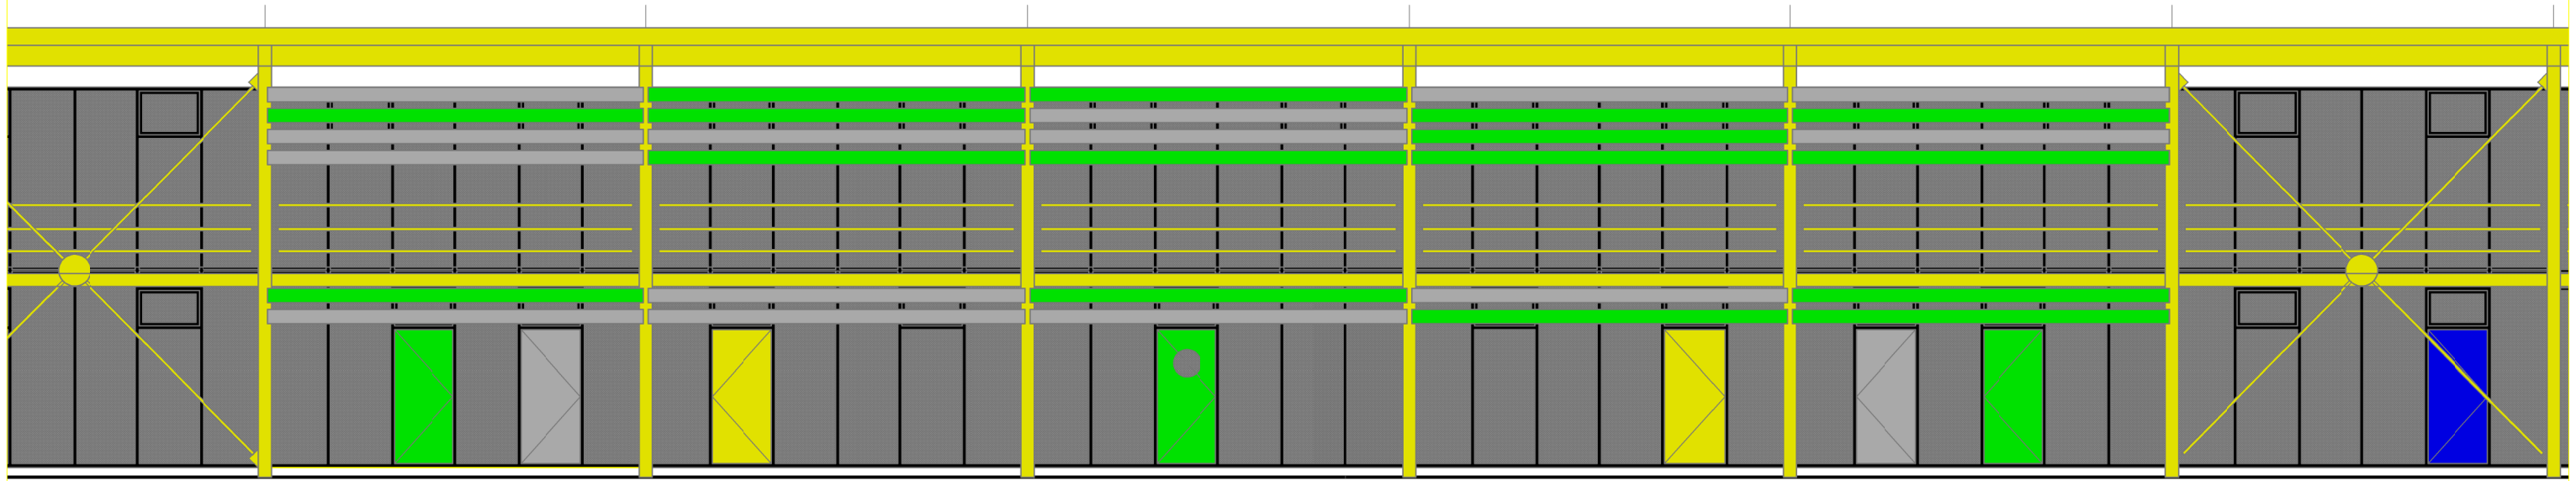

G

H

J

K

L

M

P

PROPOSED FRONT ELEVATION

PROPOSED FRONT ELEVATION