


Do not scale this drawing

Drawing Number

SK(0)001

Notes

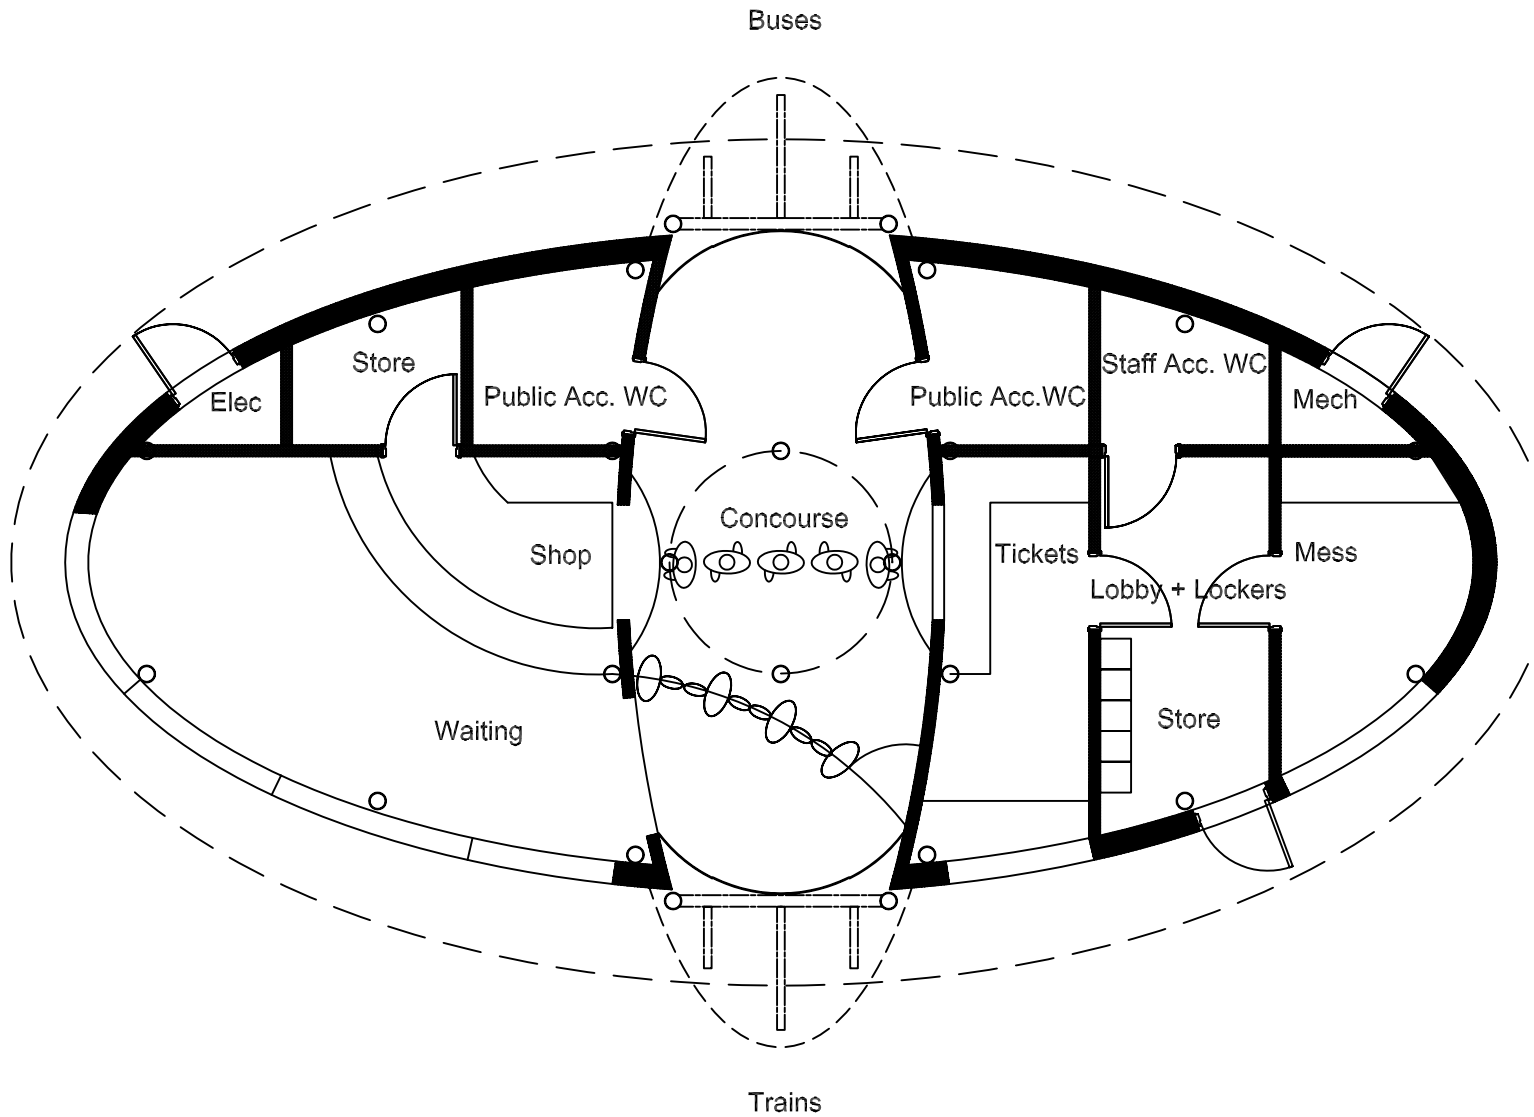

Rev	Date	Description	by	chk	App



Client South Eastern Trains



Project Greenhithe Station
Kent

Title Proposed Plan

Drawing No. SK(0)001 Revision

Drawing Status. Draft

Drawn KNS	Checked	Approved
Scale 1:50 @ A2	Sheet size A2	Date 16-06-05

Produced using AutoCAD 2002

Jacobs Babtie © Copyright reserved.
2 St George's House, Vernon Gate, Derby, DE1 1UQ
TEL: 01332 285100 FAX: 01332 285 101