

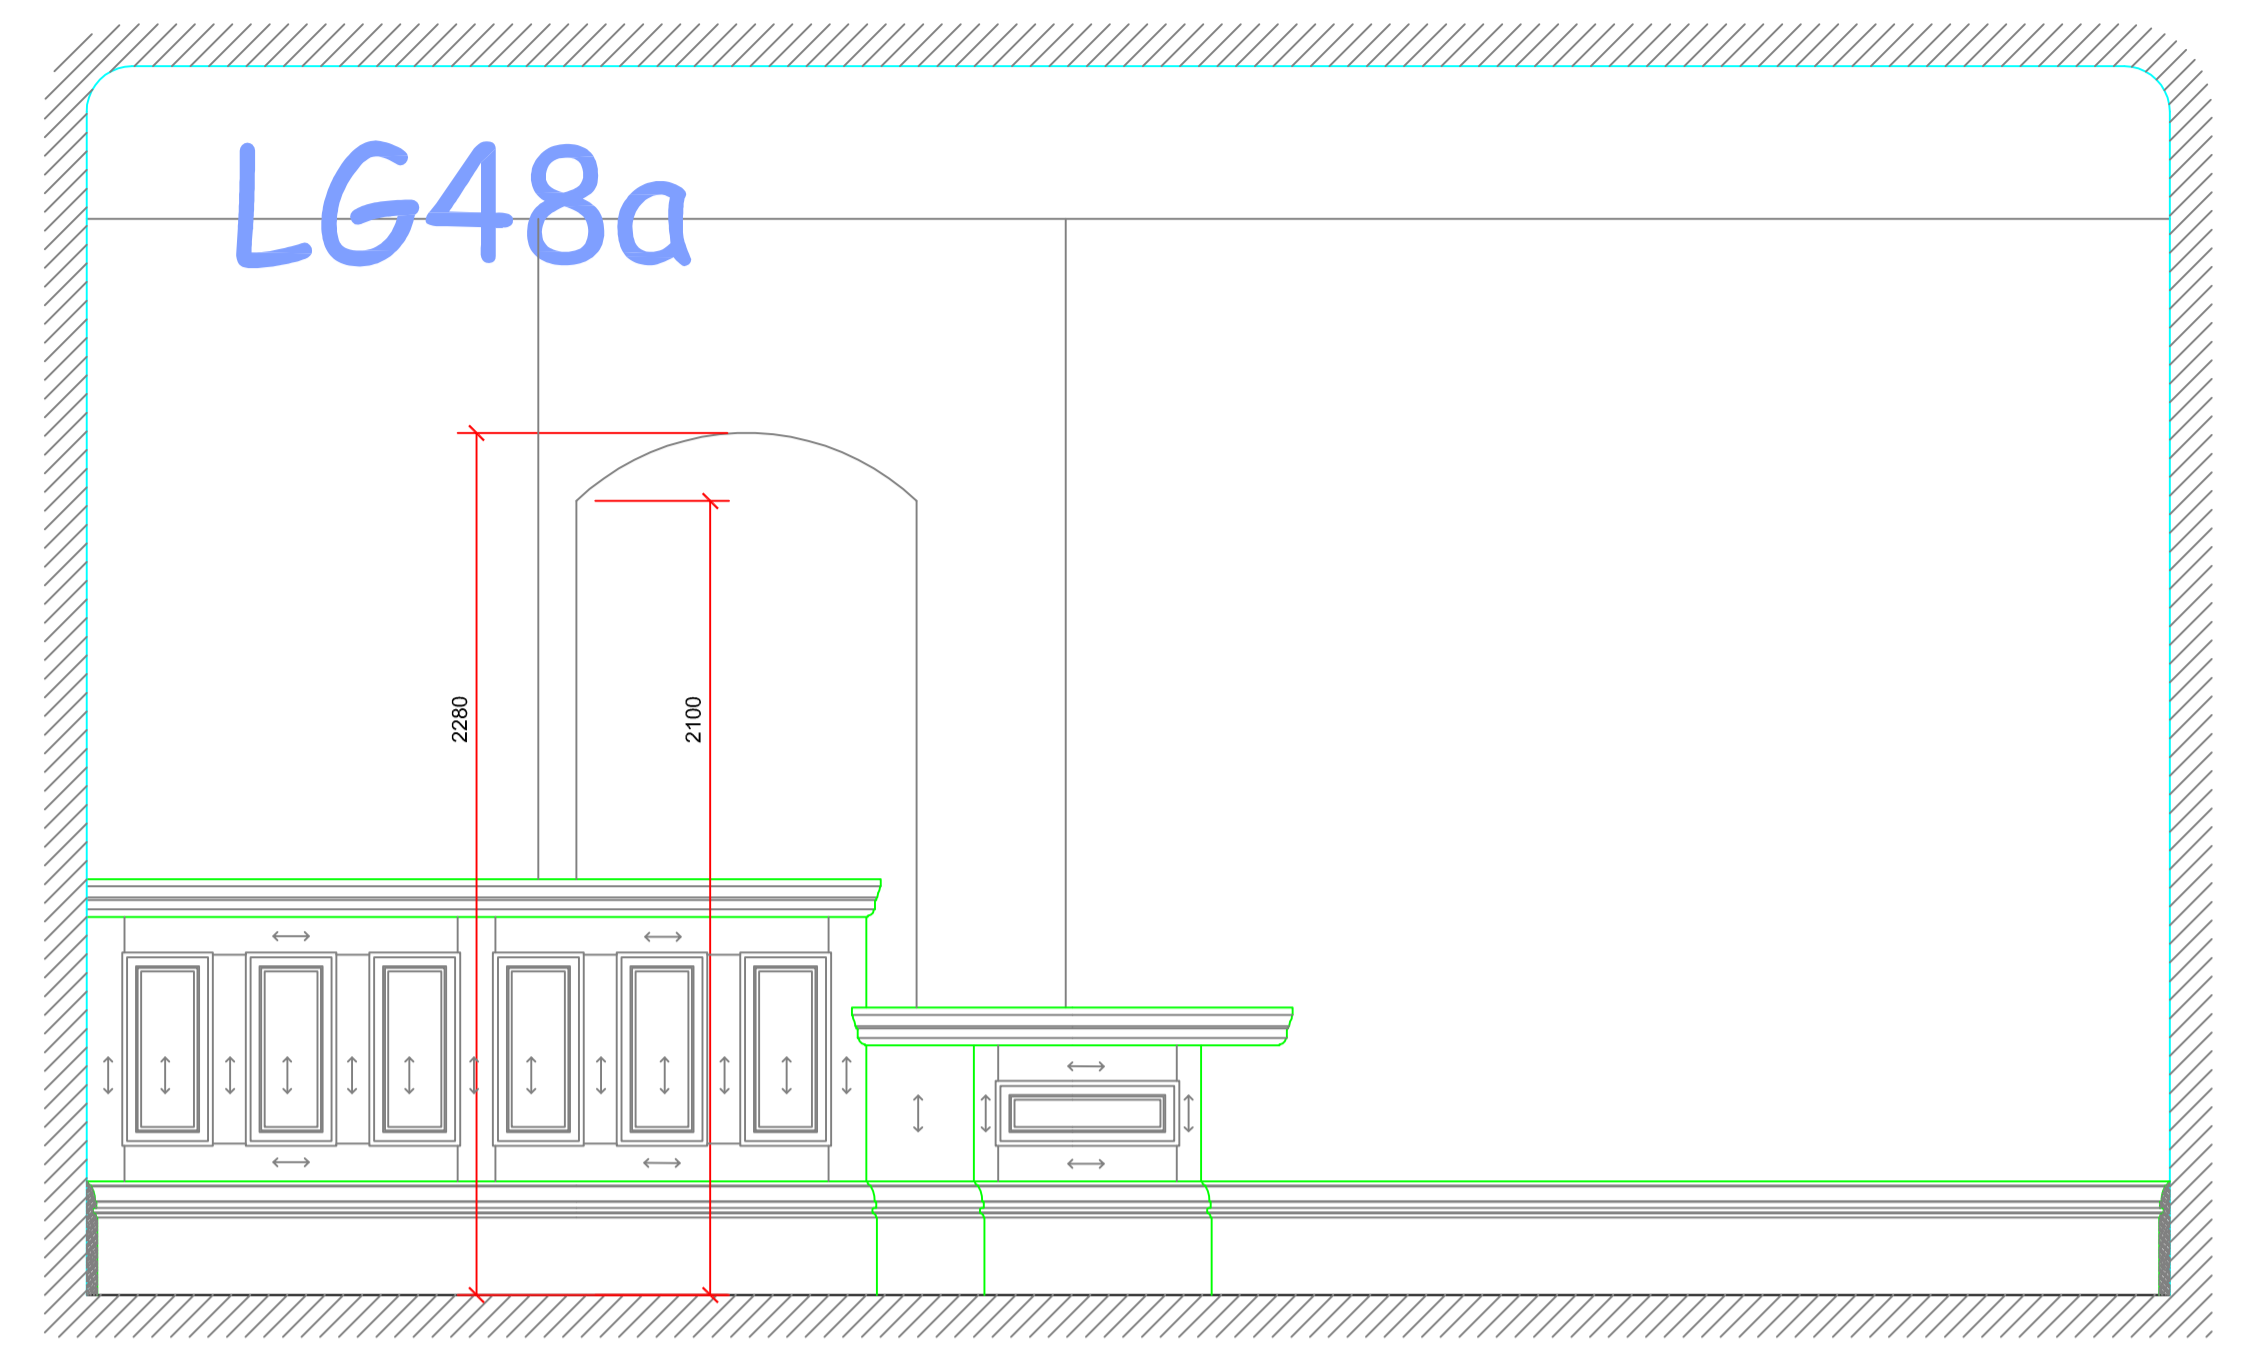


Section 01 scale 1:20

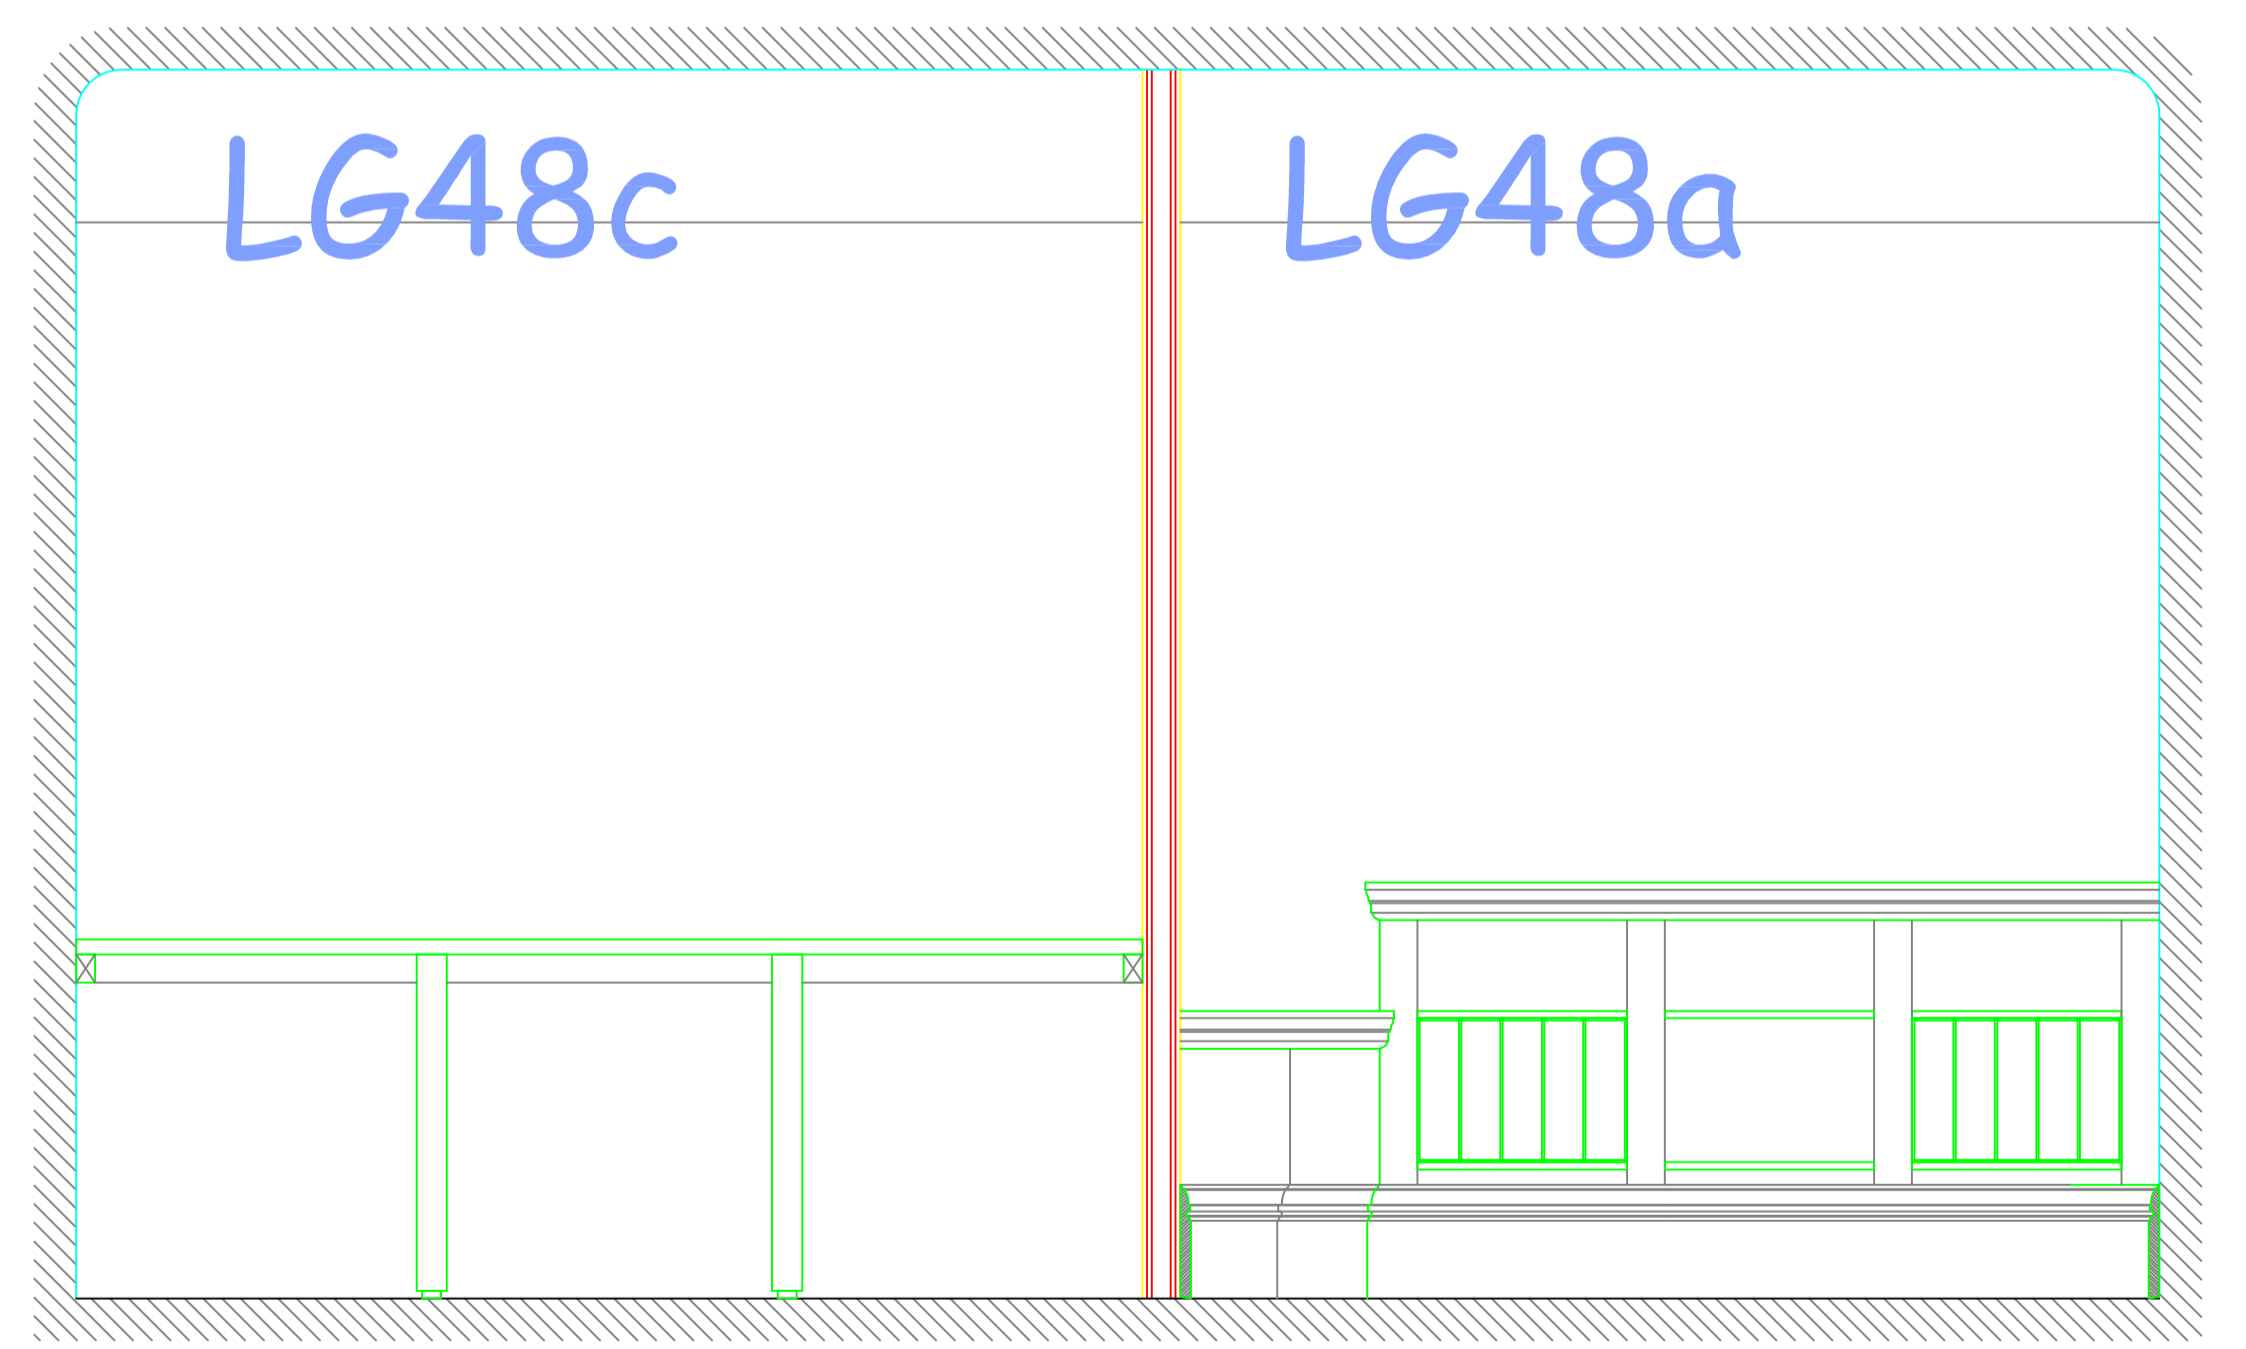

Section 03 scale 1:20

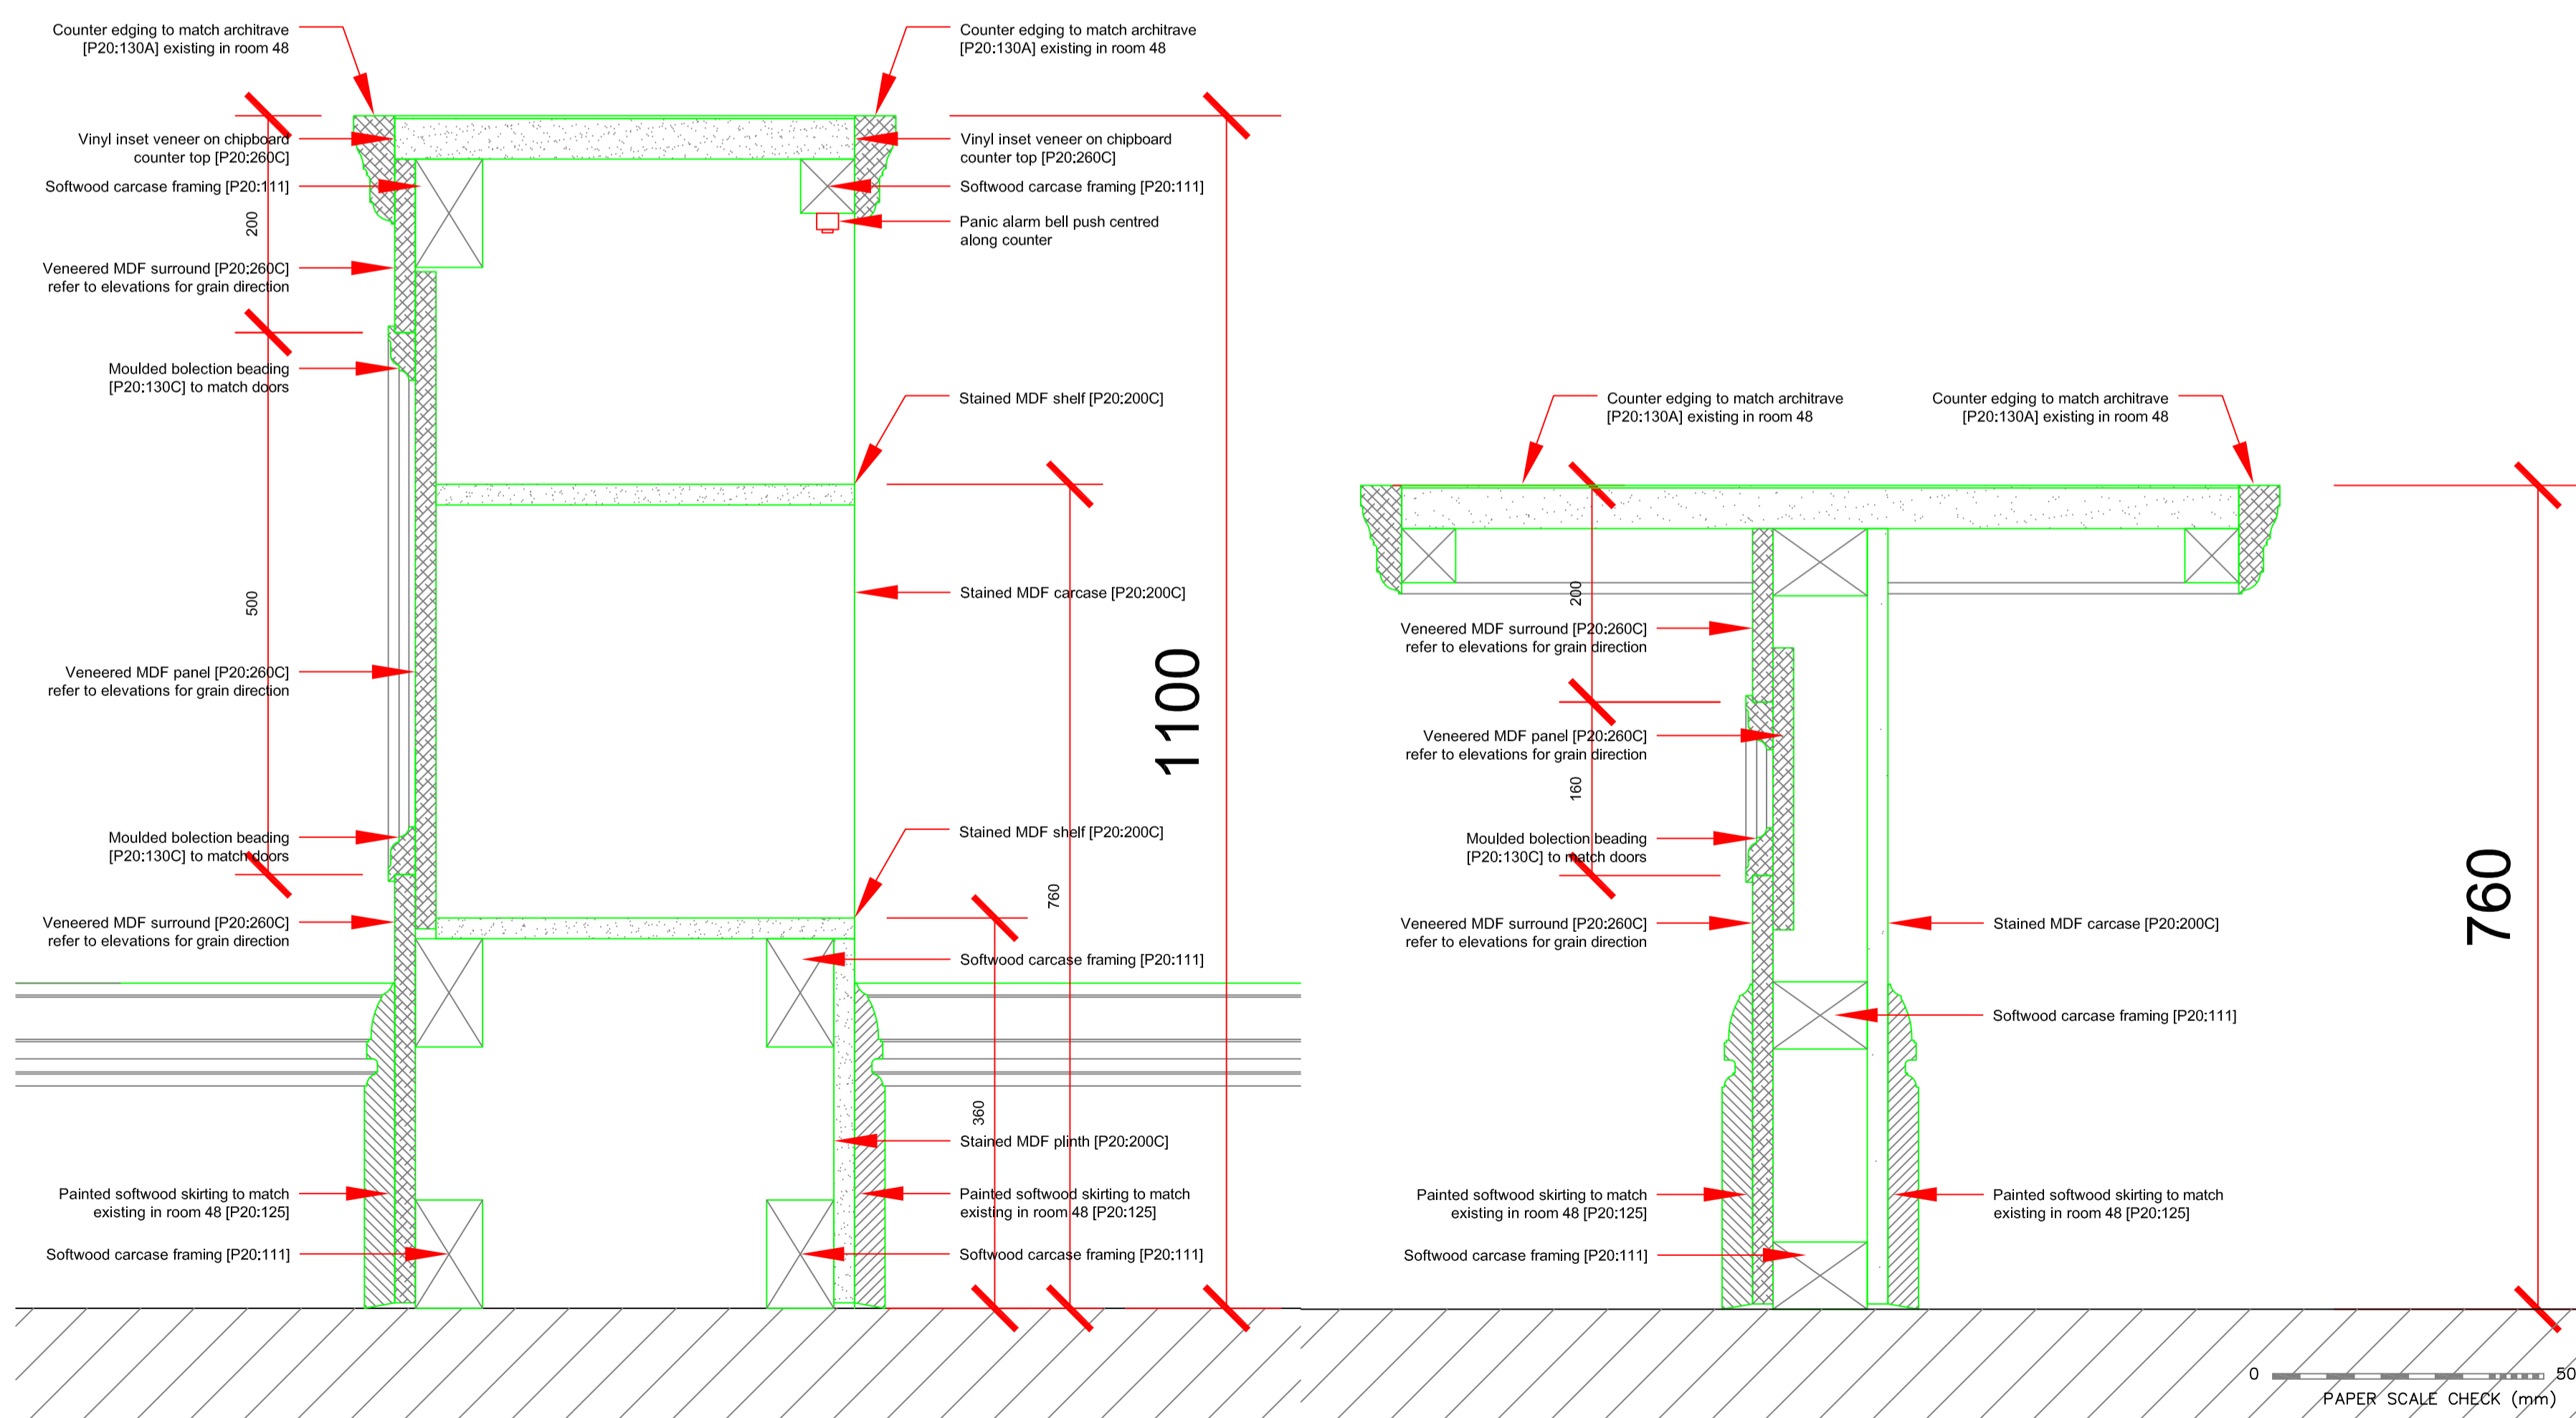

Section 04 scale 1:20

Sheffield Design & Property Architects Division
 2-10 CARBROOK HALL ROAD SHEFFIELD S9 2DB
 Tel. 0114 2736036 Fax. 01142 2736299 Email. admin@sdandp.demon.co.uk
 Sheffield Design & Property, Acting Head of Service I G Taylor ARICS

REV	DATE	REVISIONS

DRAWN	CHECKED	NOTES

CLIENT: Chief Executive's Directorate	STATUS: Construction	A1
SCHEME: Registry Office Relocation	DRAWN: KNS	SCALE: 1:20 / 1:5
TITLE: Taxi Licensing Counter Plans	CHECKED: 06-10-03	DATE: 06-10-03
Scheme No: XS036	DWG No: AA(7)32	REV: