



Site Plan

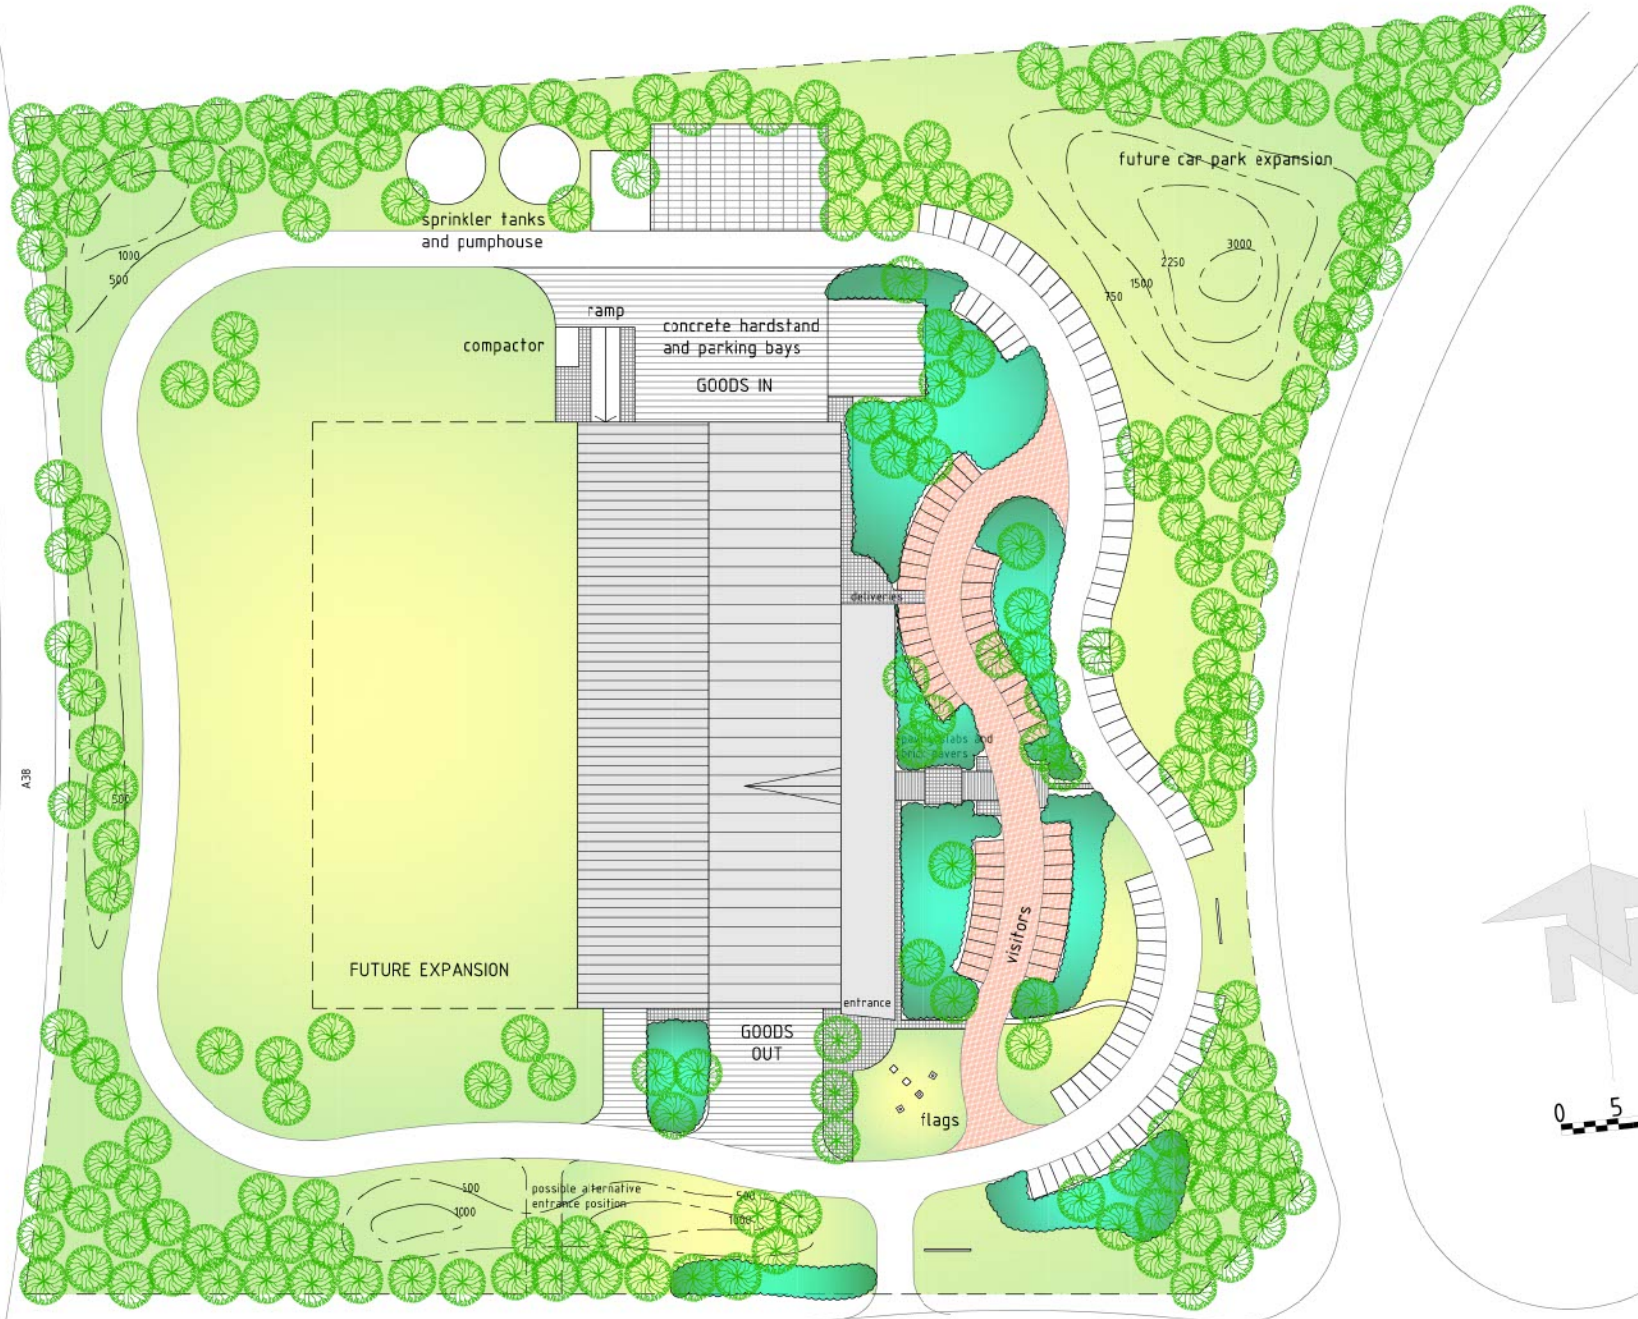

JOHNSON CONTROLS

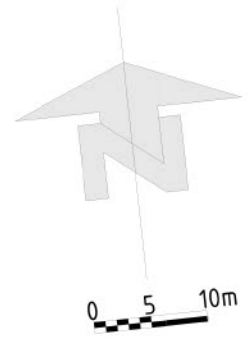


Hall & Tawse
Engineers Limited
Telephone (0632) 780738



JAMES McARTNEY
ARCHITECTURE INTERIOR DESIGN LANDSCAPES



South Elevation

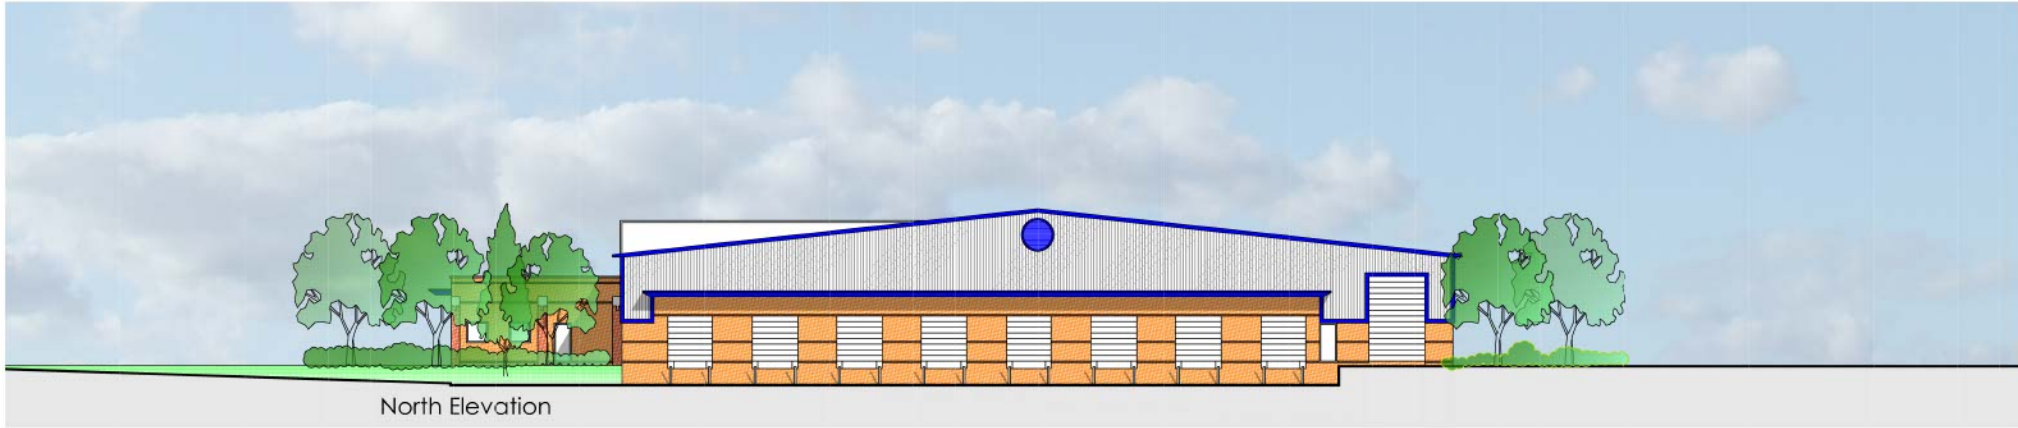

North Elevation

JOHNSON
CONTROLS




Hall & Tawse
Eastern Limited
Telephone (0603) 780188



JAMES McARTNEY
ARCHITECTURE INTERIOR DESIGN LANDSCAPES



East Elevation

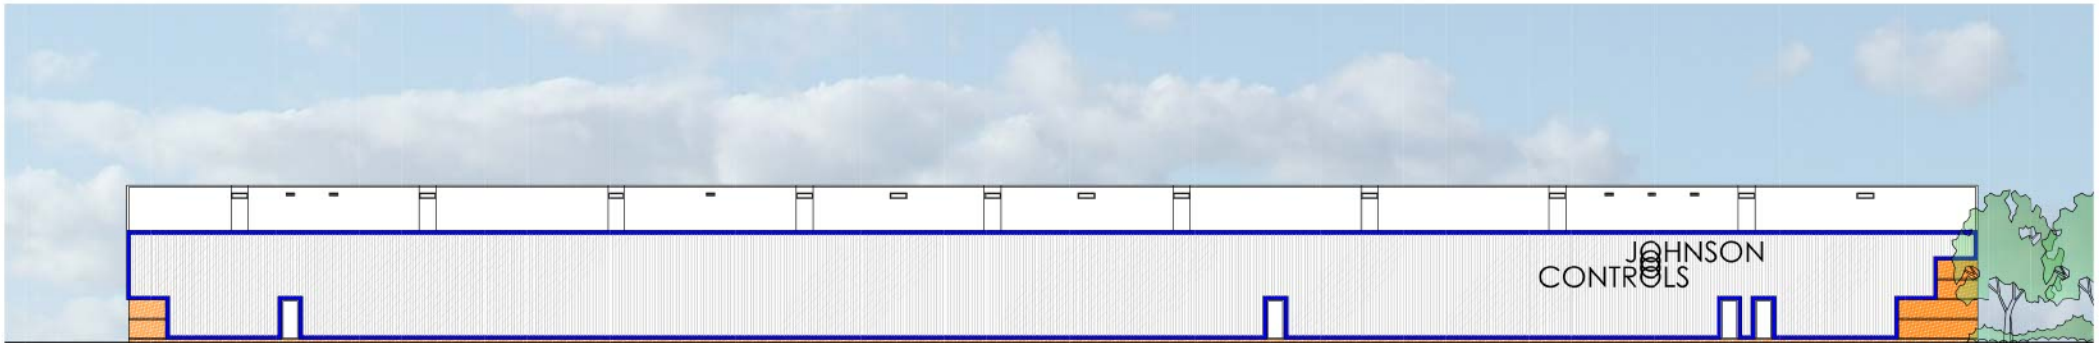

West Elevation

JOHNSON
CONTROLS



Hall & Tawse
Engineers Limited
Telephone (002) 780738



JAMES McARTNEY
ARCHITECTURE INTERIOR DESIGN LANDSCAPES