


Escape/Access Stair

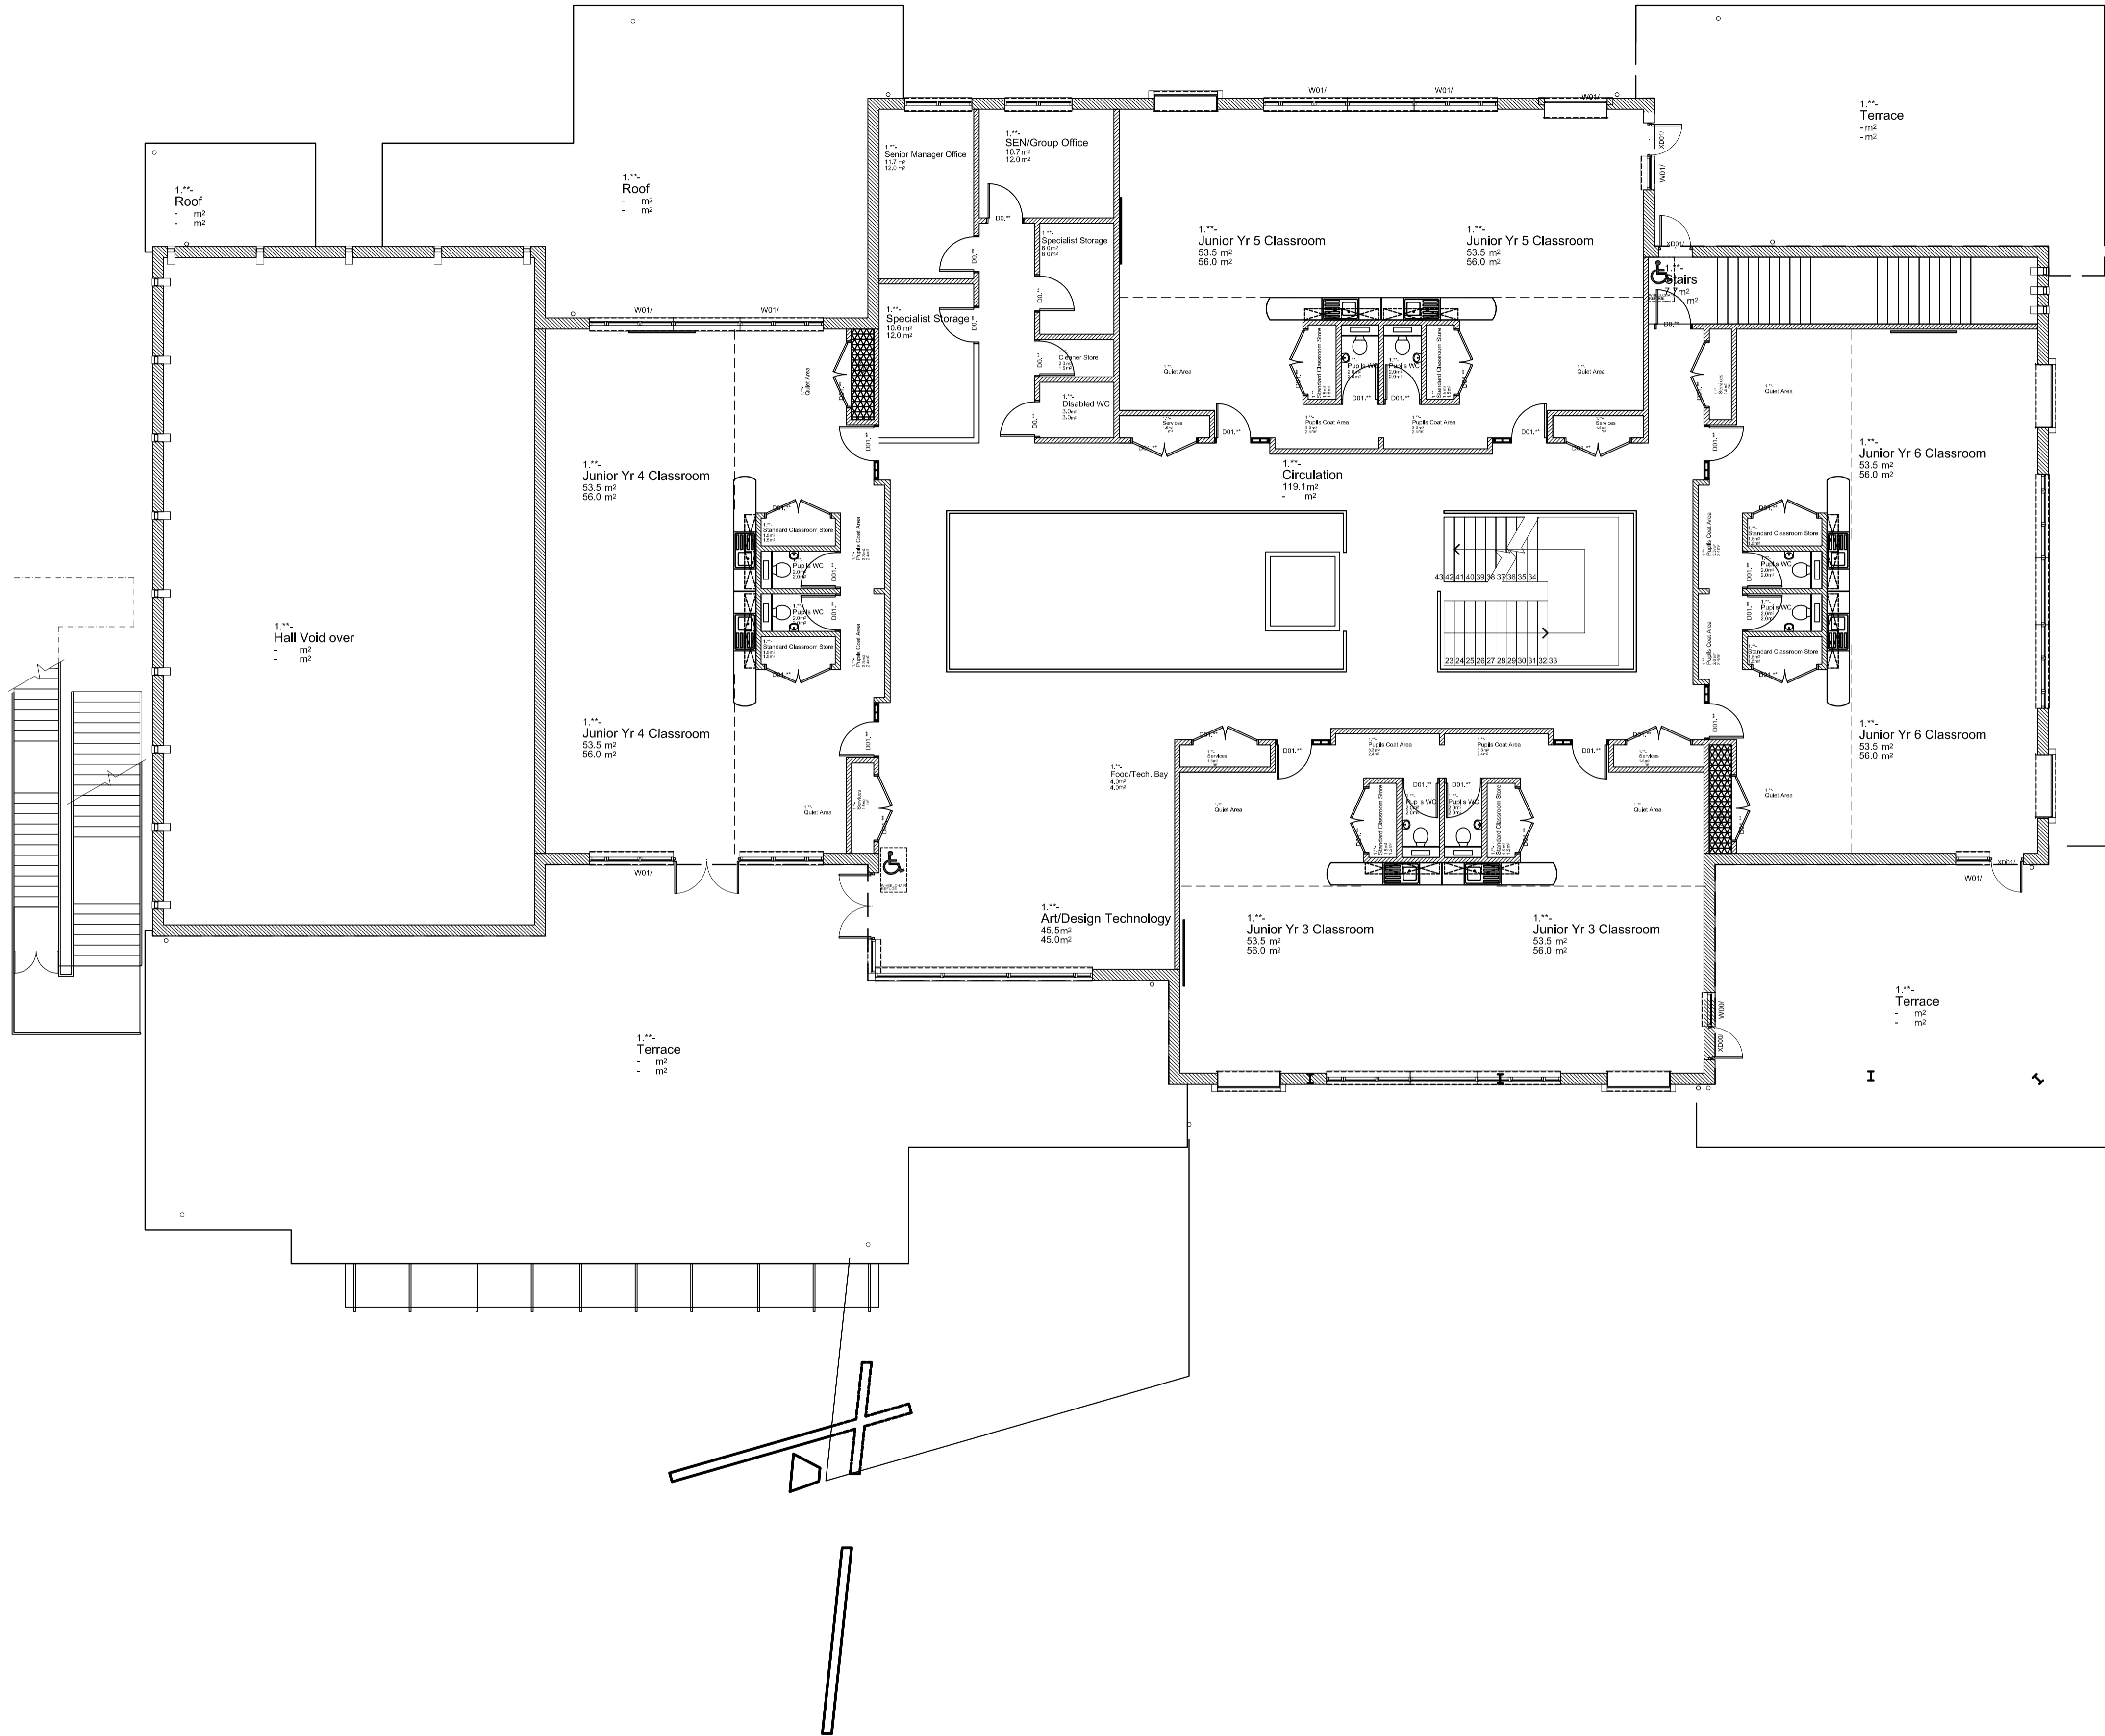

Design and Project Management Architects Division

2-10 CARBROOK HALL ROAD SHEFFIELD S9 2DB
Tel. 0114 2736036 Fax. 0114 2736299 Email. architects@sheffield.gov.uk

Design & Project Management. Head of Service I G Taylor ARICS

- Do not scale from this drawing
- All dimensions to be checked on site
- Any errors /omissions to be reported immediately
- If in doubt, ask
- No reproduction of this drawing in any form without permission
- Maps are reproduced from Ordnance Survey with permission of HMSO Crown copyright

REV	DATE	REVISIONS	DRAWN	CHECKED	NOTES (Revisions cont.)
	23.02.06	General area reduction and re-planning to meet client requirements			

CLIENT:	EDUCATION DIRECTORATE	STATUS:	FOR APPROVAL
Scheme:	SHARROW NEW BUILD NIJ	Scale:	1:1100
Drawn:	KNS	Checked:	PDB
Date:	12/05	Rev:	1
Scheme No:	ED00747	DWG No.:	AL (0) 22
Title:	PROPOSED PLAN FIRST-LEVEL 01		