


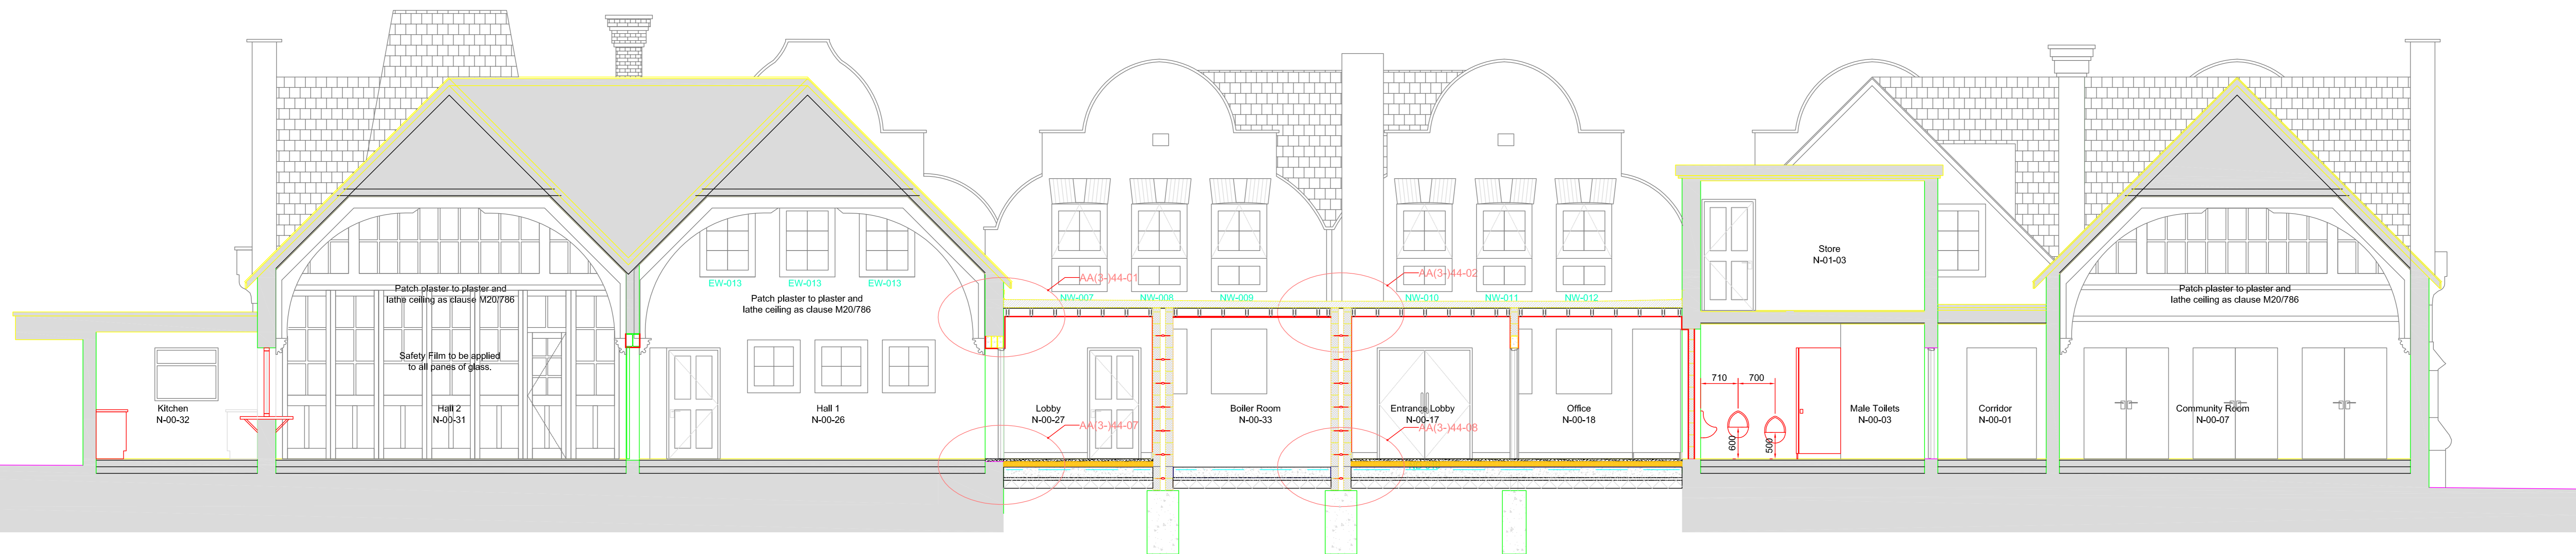

Section A-A
Scale 1/20



Section C-C
Scale 1/20



Section E-E
Scale 1/20

Rev	Section	Purpose of issue	Drawn	Checked	Approved
JACOBS BABTIE					
Limited liability company, registered in England, No. 271210, UK. Tel: 01235 737 000 Fax: 01235 737 001 www.jacobsbattie.com					
Client: Buckinghamshire County Council					
Project: Green Street Youth & Community Centre Main Block Refurbishment & Extensions					
Drawing title: Proposed Sections Sheet 1 - North East					
Drawing status: TENDER					
Scale:	1:50 @ A0	Do not scale			
Date:	1997				
Client ref:					
Drawing number:	AL(2)-J025	Rev:	0		
This drawing is not to be used in whole or part other than for the intended purpose and project as defined on this drawing. Refer to the contract for full terms and conditions.					