


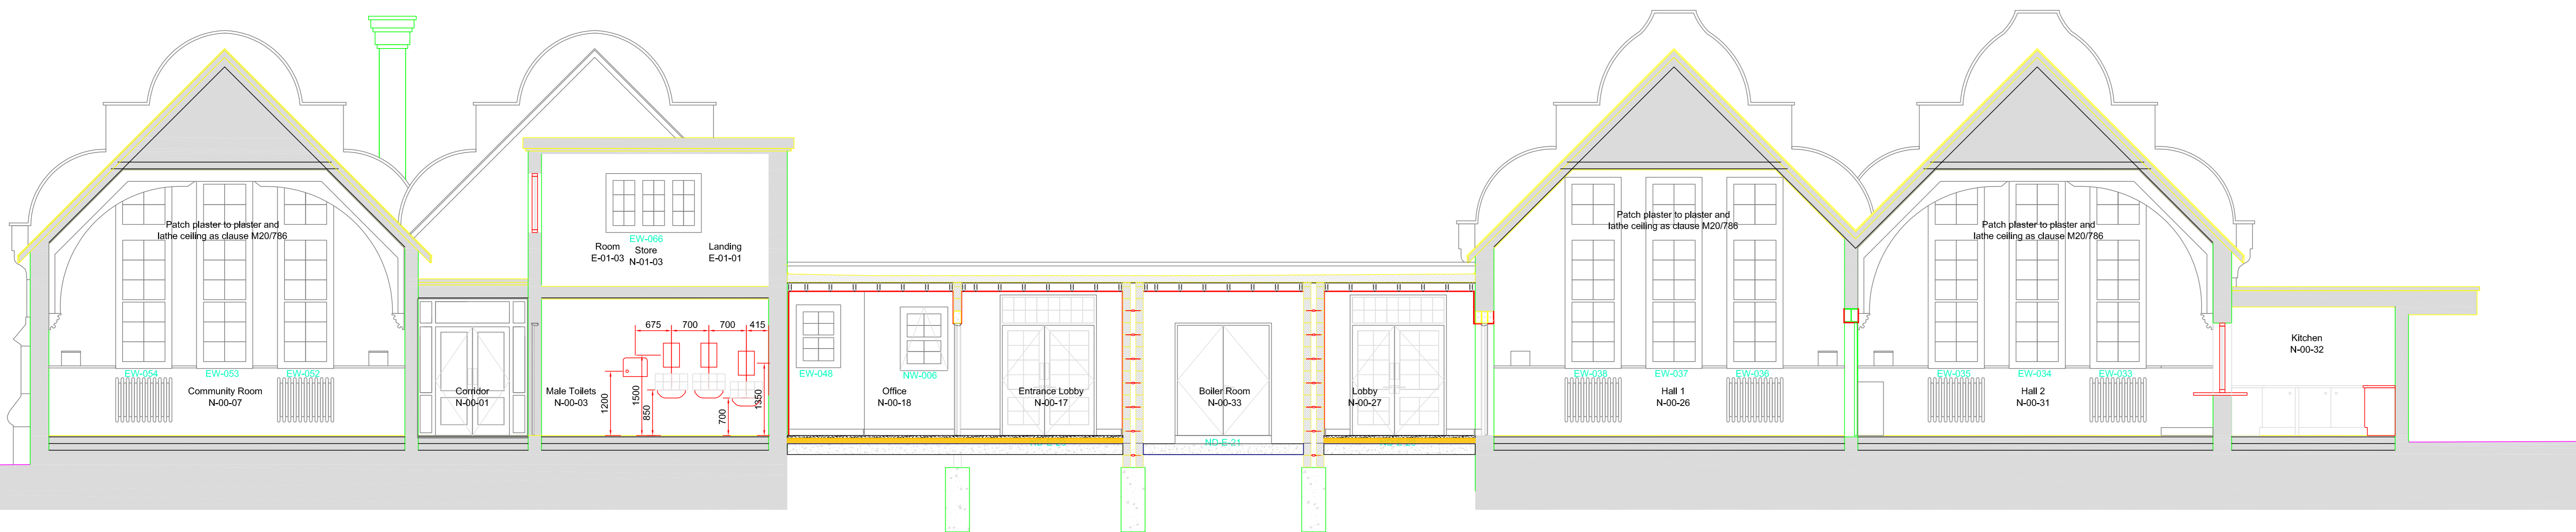

Section B-B
Scale 1:50



Section D-D
Scale 1:50



Section F-F
Scale 1:50

Rev	Section	Purpose of issue	Drawn	Checked	Approved
JACOBS BABTIE					
Client: Buckinghamshire County Council Project: Green Street Youth & Community Centre Main Block Refurbishment & Extensions Drawing title: Proposed Sections Sheet 2 - South West Drawing status: TENDER Scale: 1:50 @ A0 Date: 19/07/2022 Drawing number: AL(2)-J026 Rev: 0					