



Section G-G
Scale 1:50

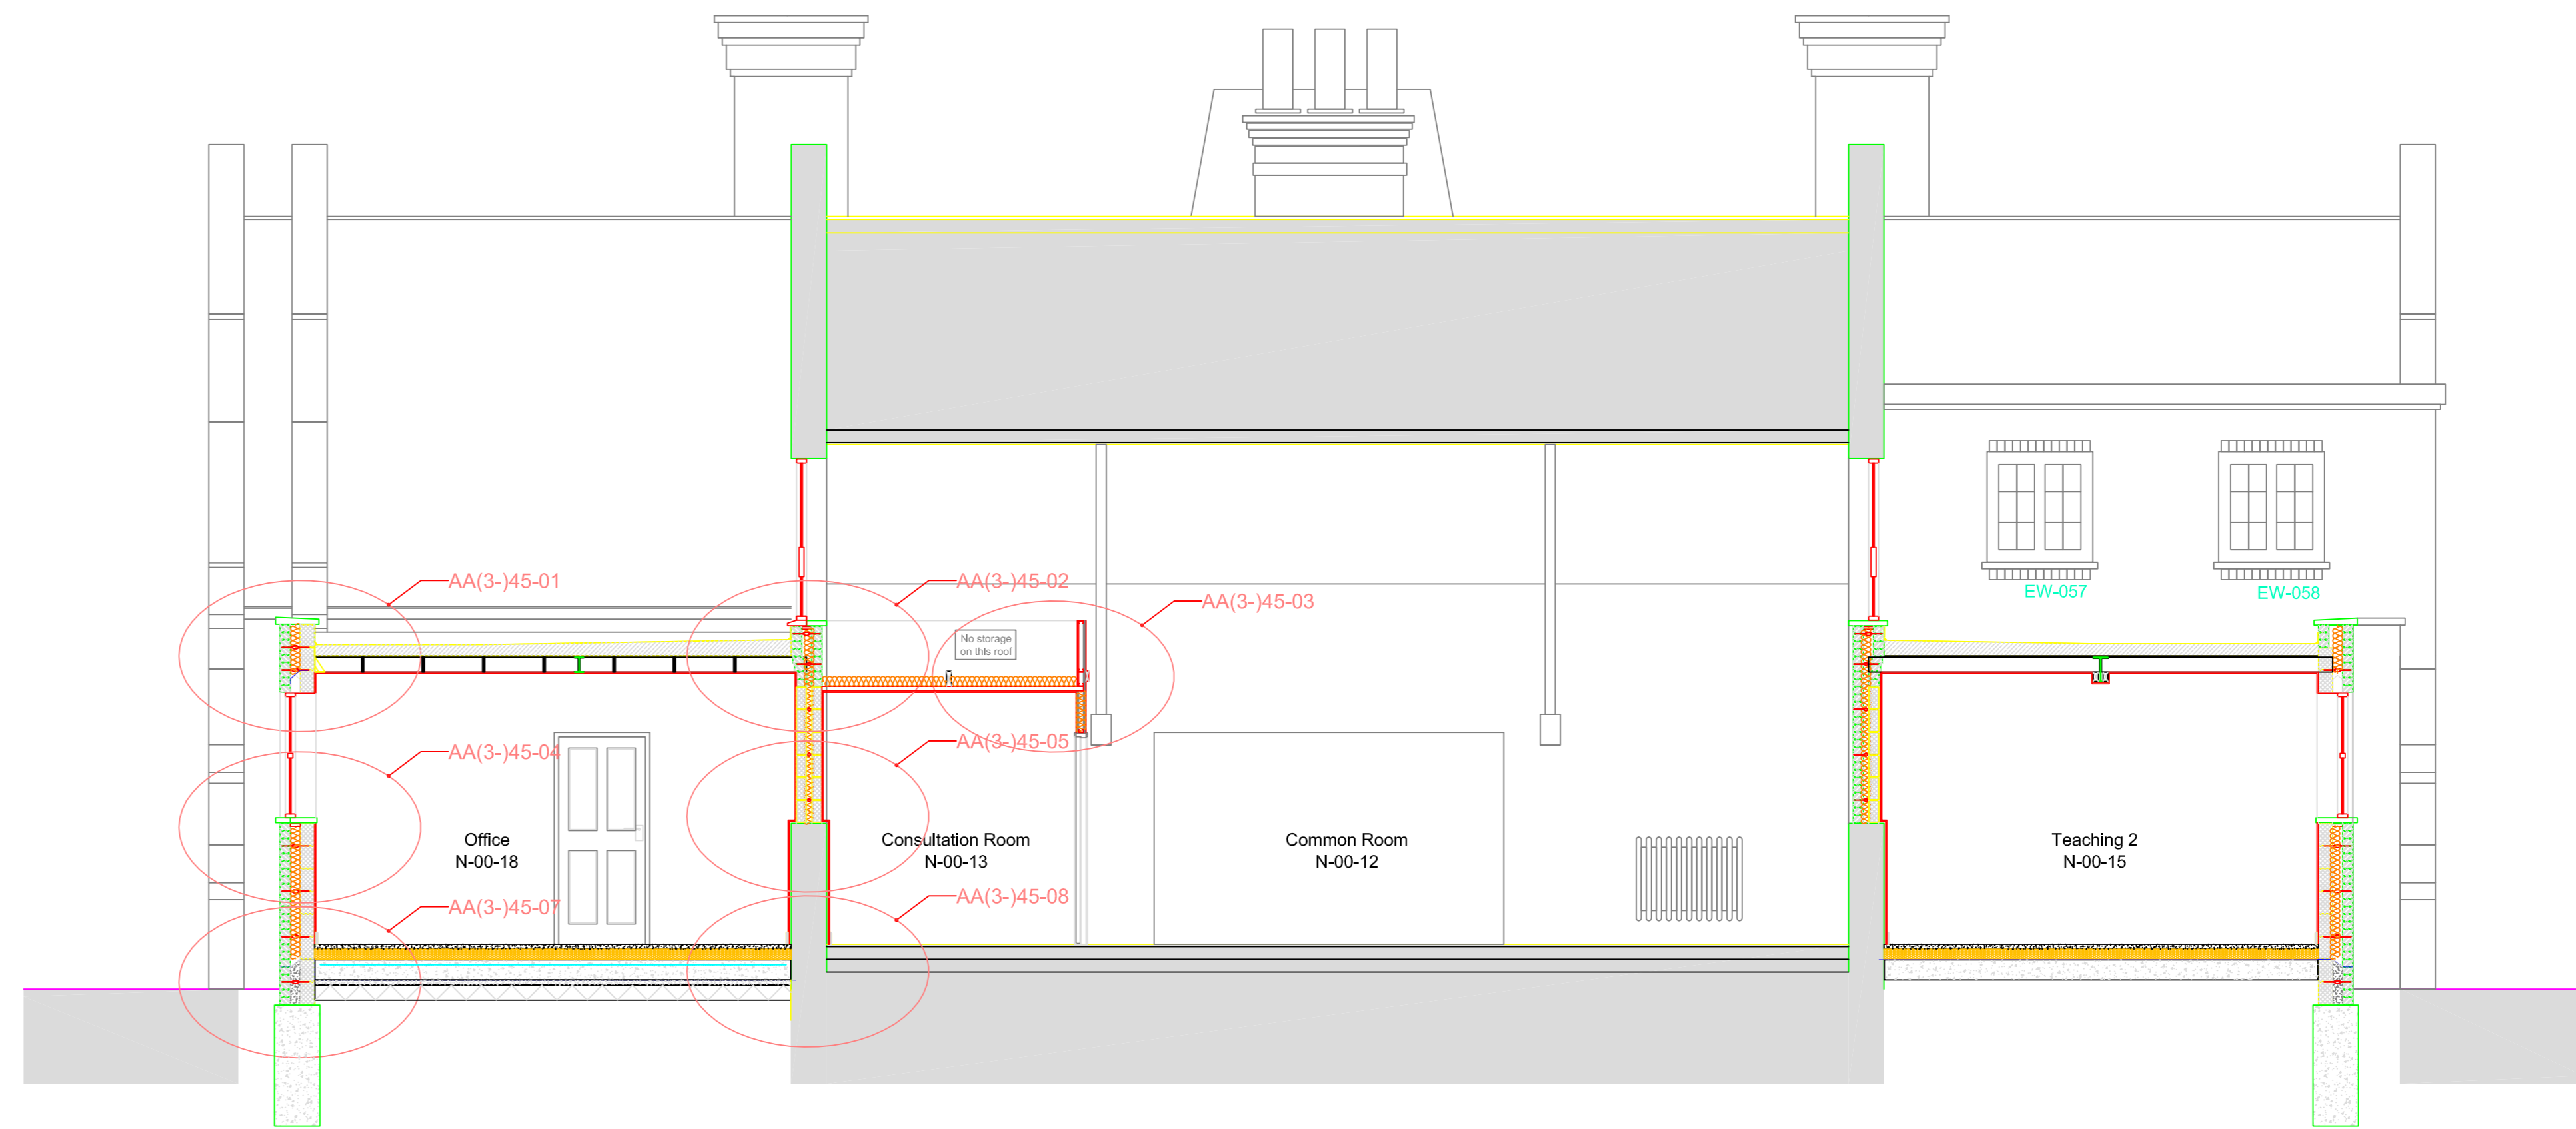


Section N-N
Scale 1:50




Section J-J
Scale 1:50

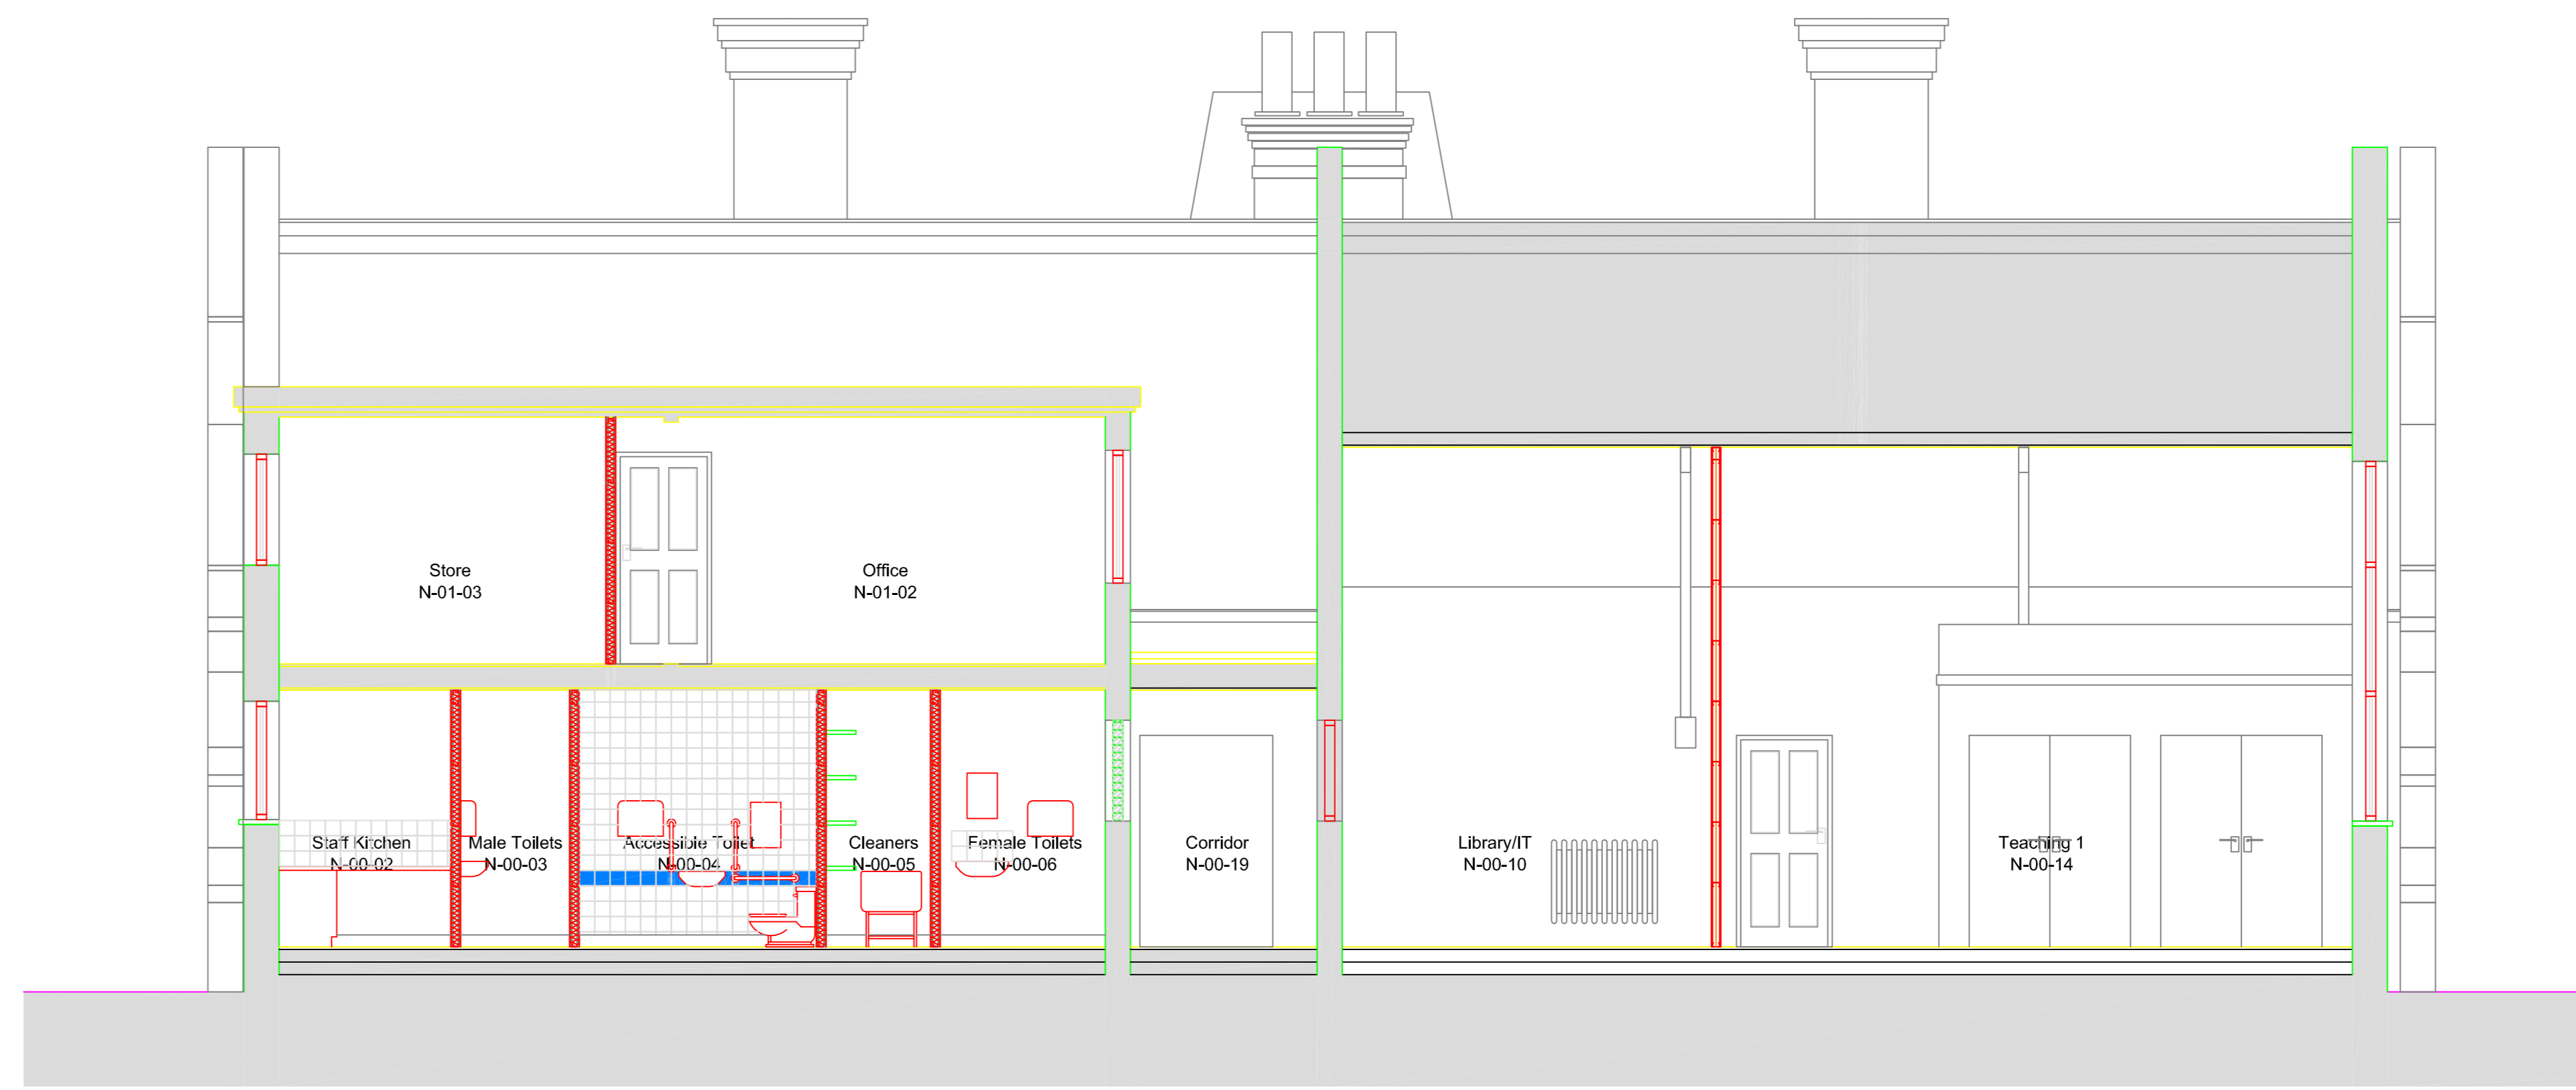

Section Q-Q
Scale 1:50

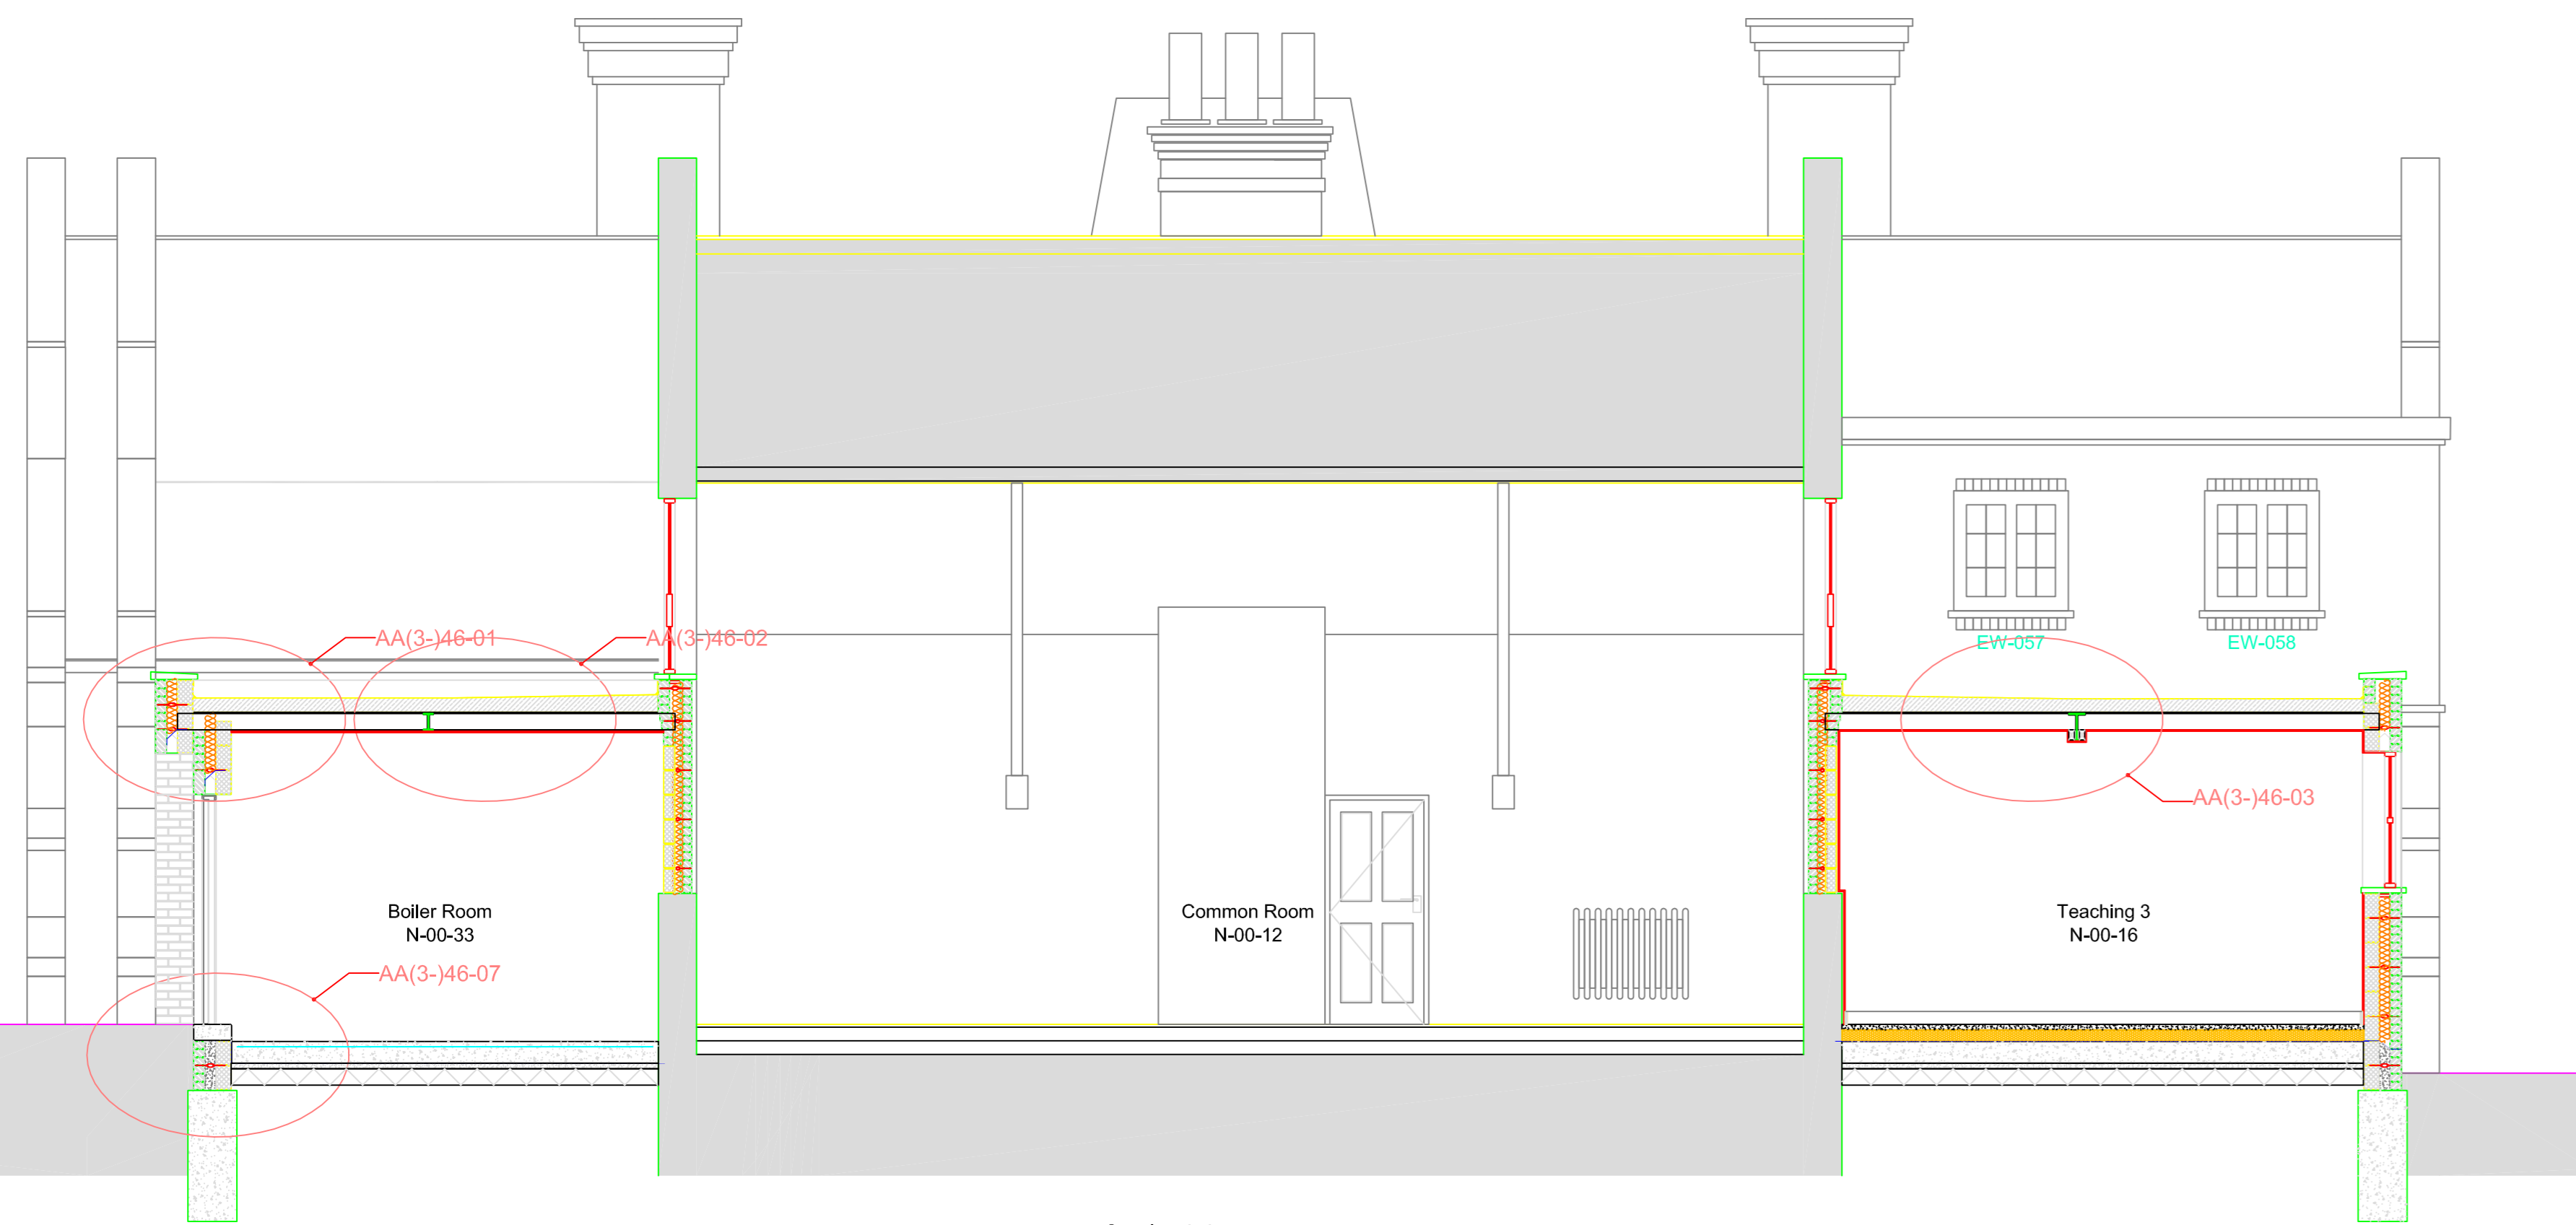

Section L-L
Scale 1:50

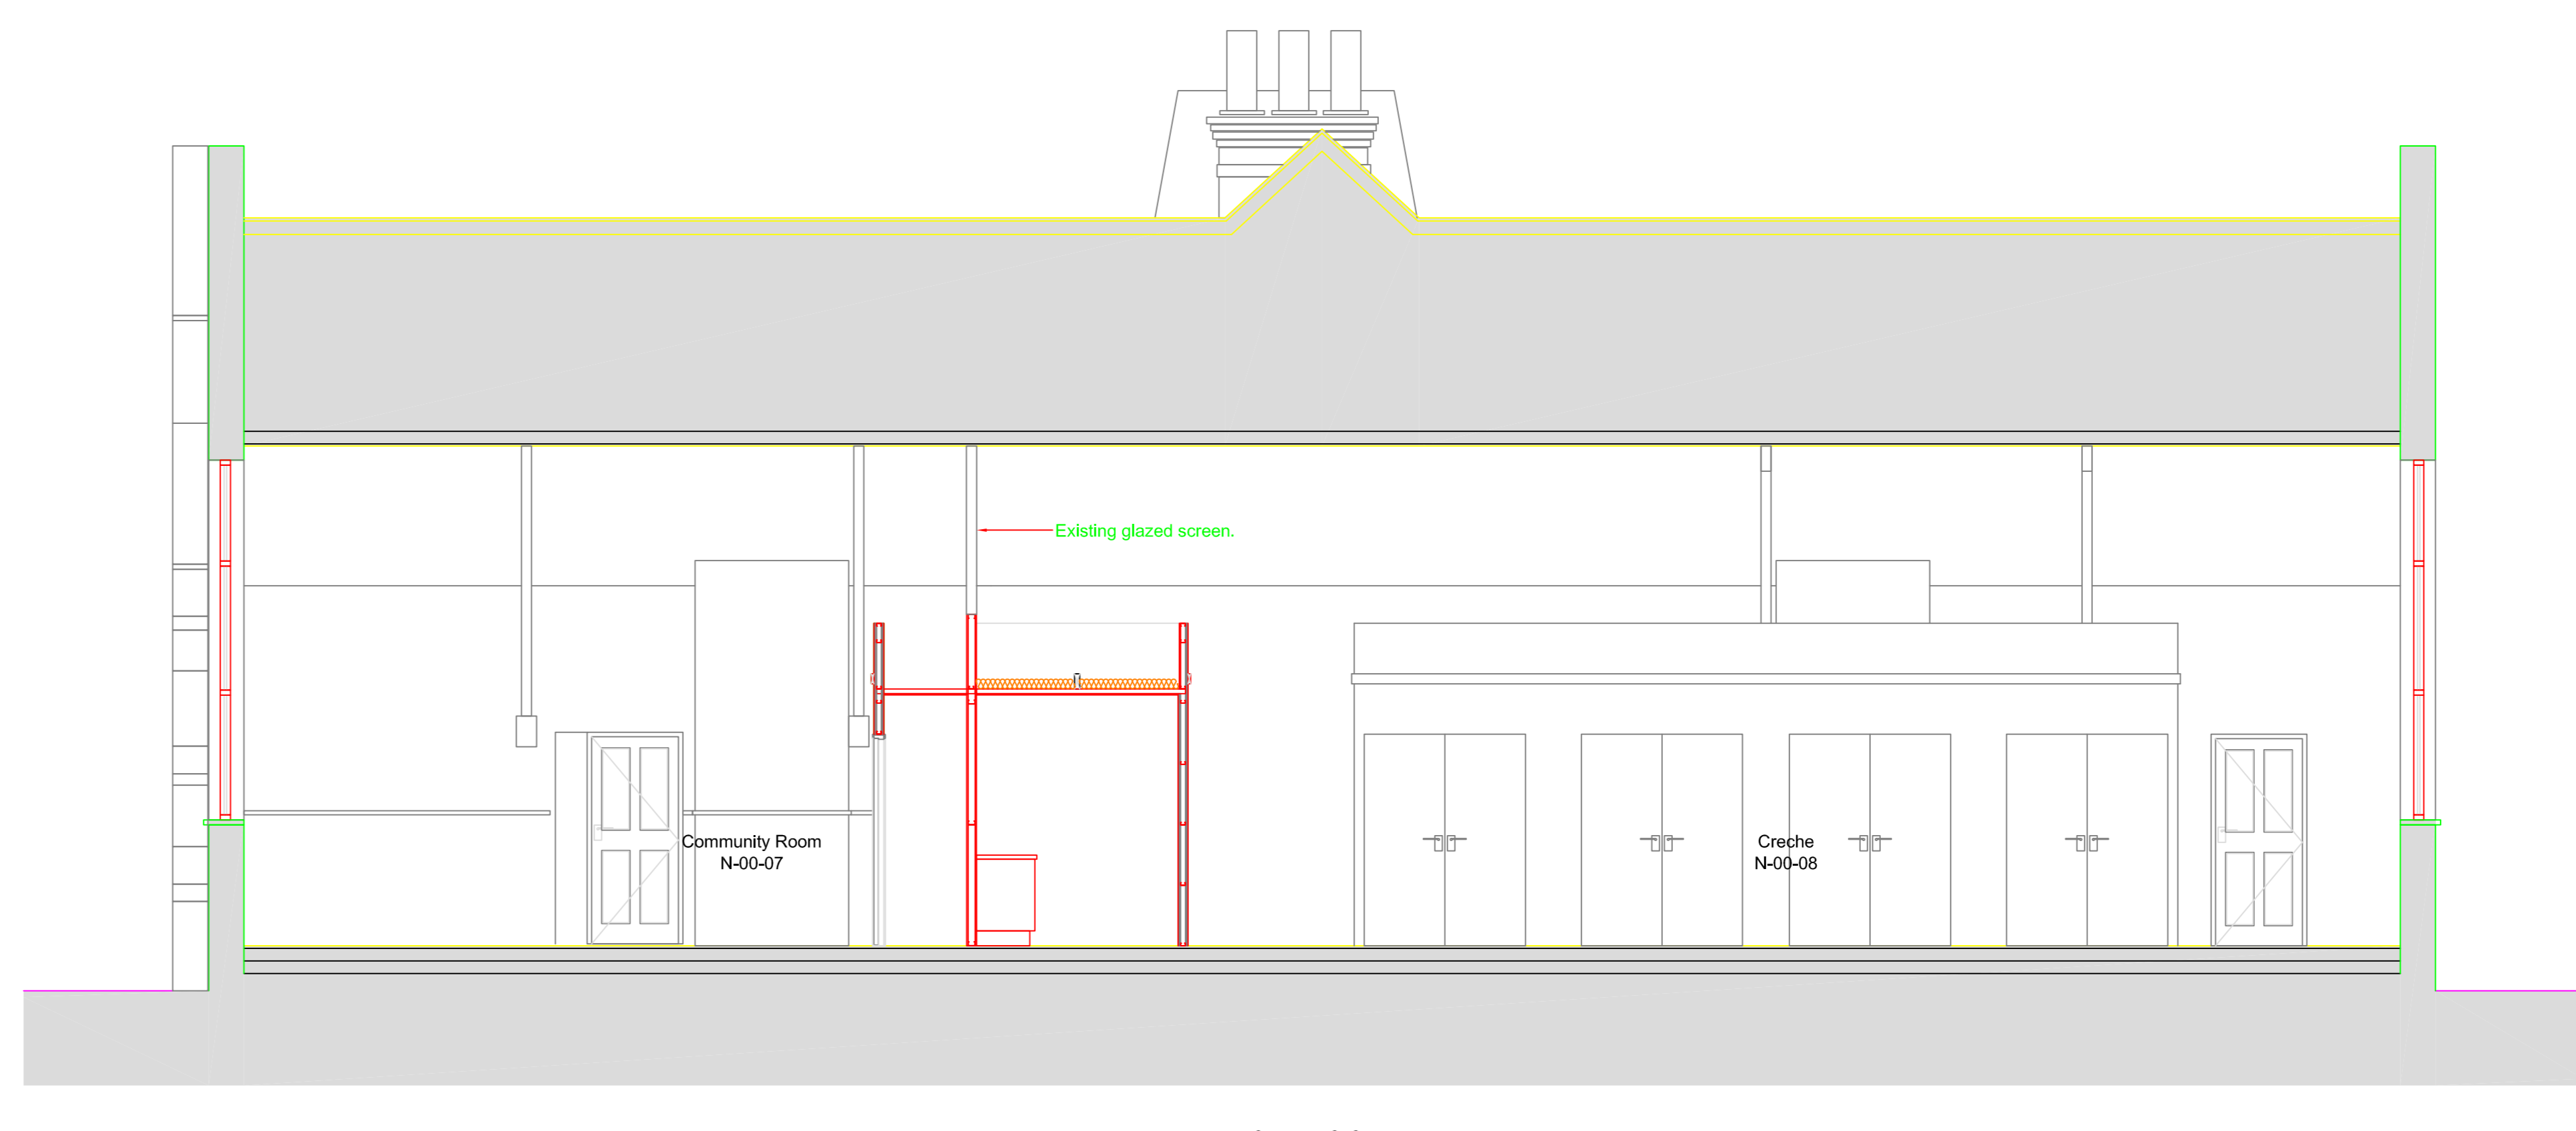

Section S-S
Scale 1:50

| Rev | Section Date | Purpose of issue | Drawn | Checked | Approved |
|--|--------------|------------------|-------|---------|----------|
| JACOBS BABTIE | | | | | |
| Buckinghamshire County Council | | | | | |
| Green Street Youth & Community Centre Main Block Refurbishment & Extensions | | | | | |
| Proposed Sections Sheet 3 - North West | | | | | |
| TENDER | | | | | |
| Scale | 1:50 @ A0 | Do not scale | | | |
| Drawn | 10/07 | | | | |
| Client no. | | | | | |
| Drawing number | AL(2)-J027 | Rev | 0 | | |
| This drawing is not to be used in whole or part other than for the intended purpose and project as defined on this drawing. Refer to the contract for full terms and conditions. | | | | | |