



Section H-H
Scale 1/50

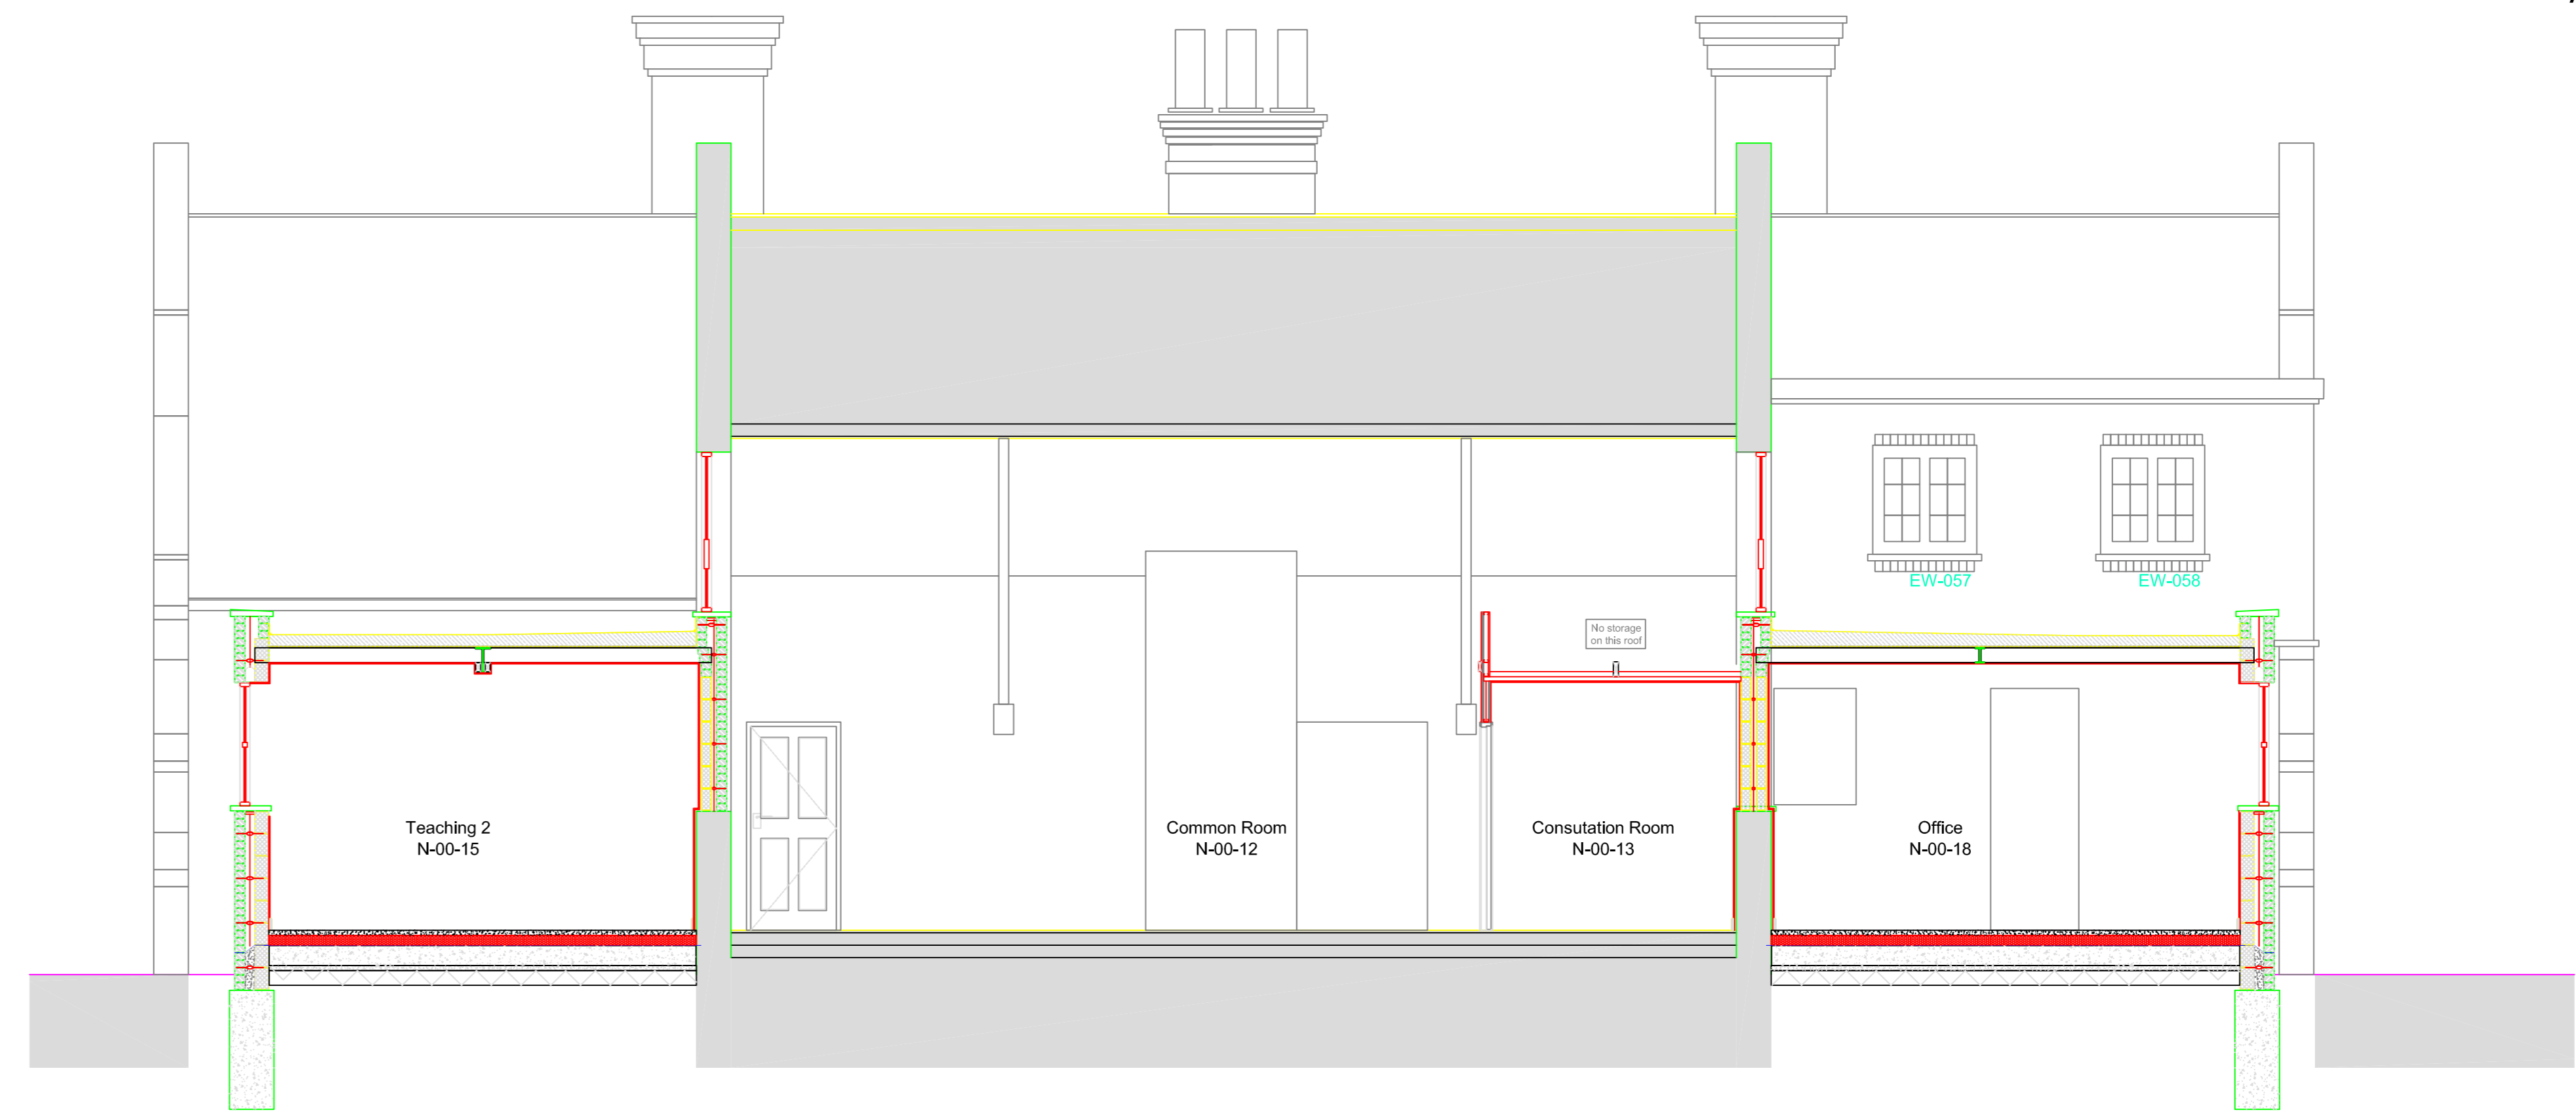


Section P-P
Scale 1/50

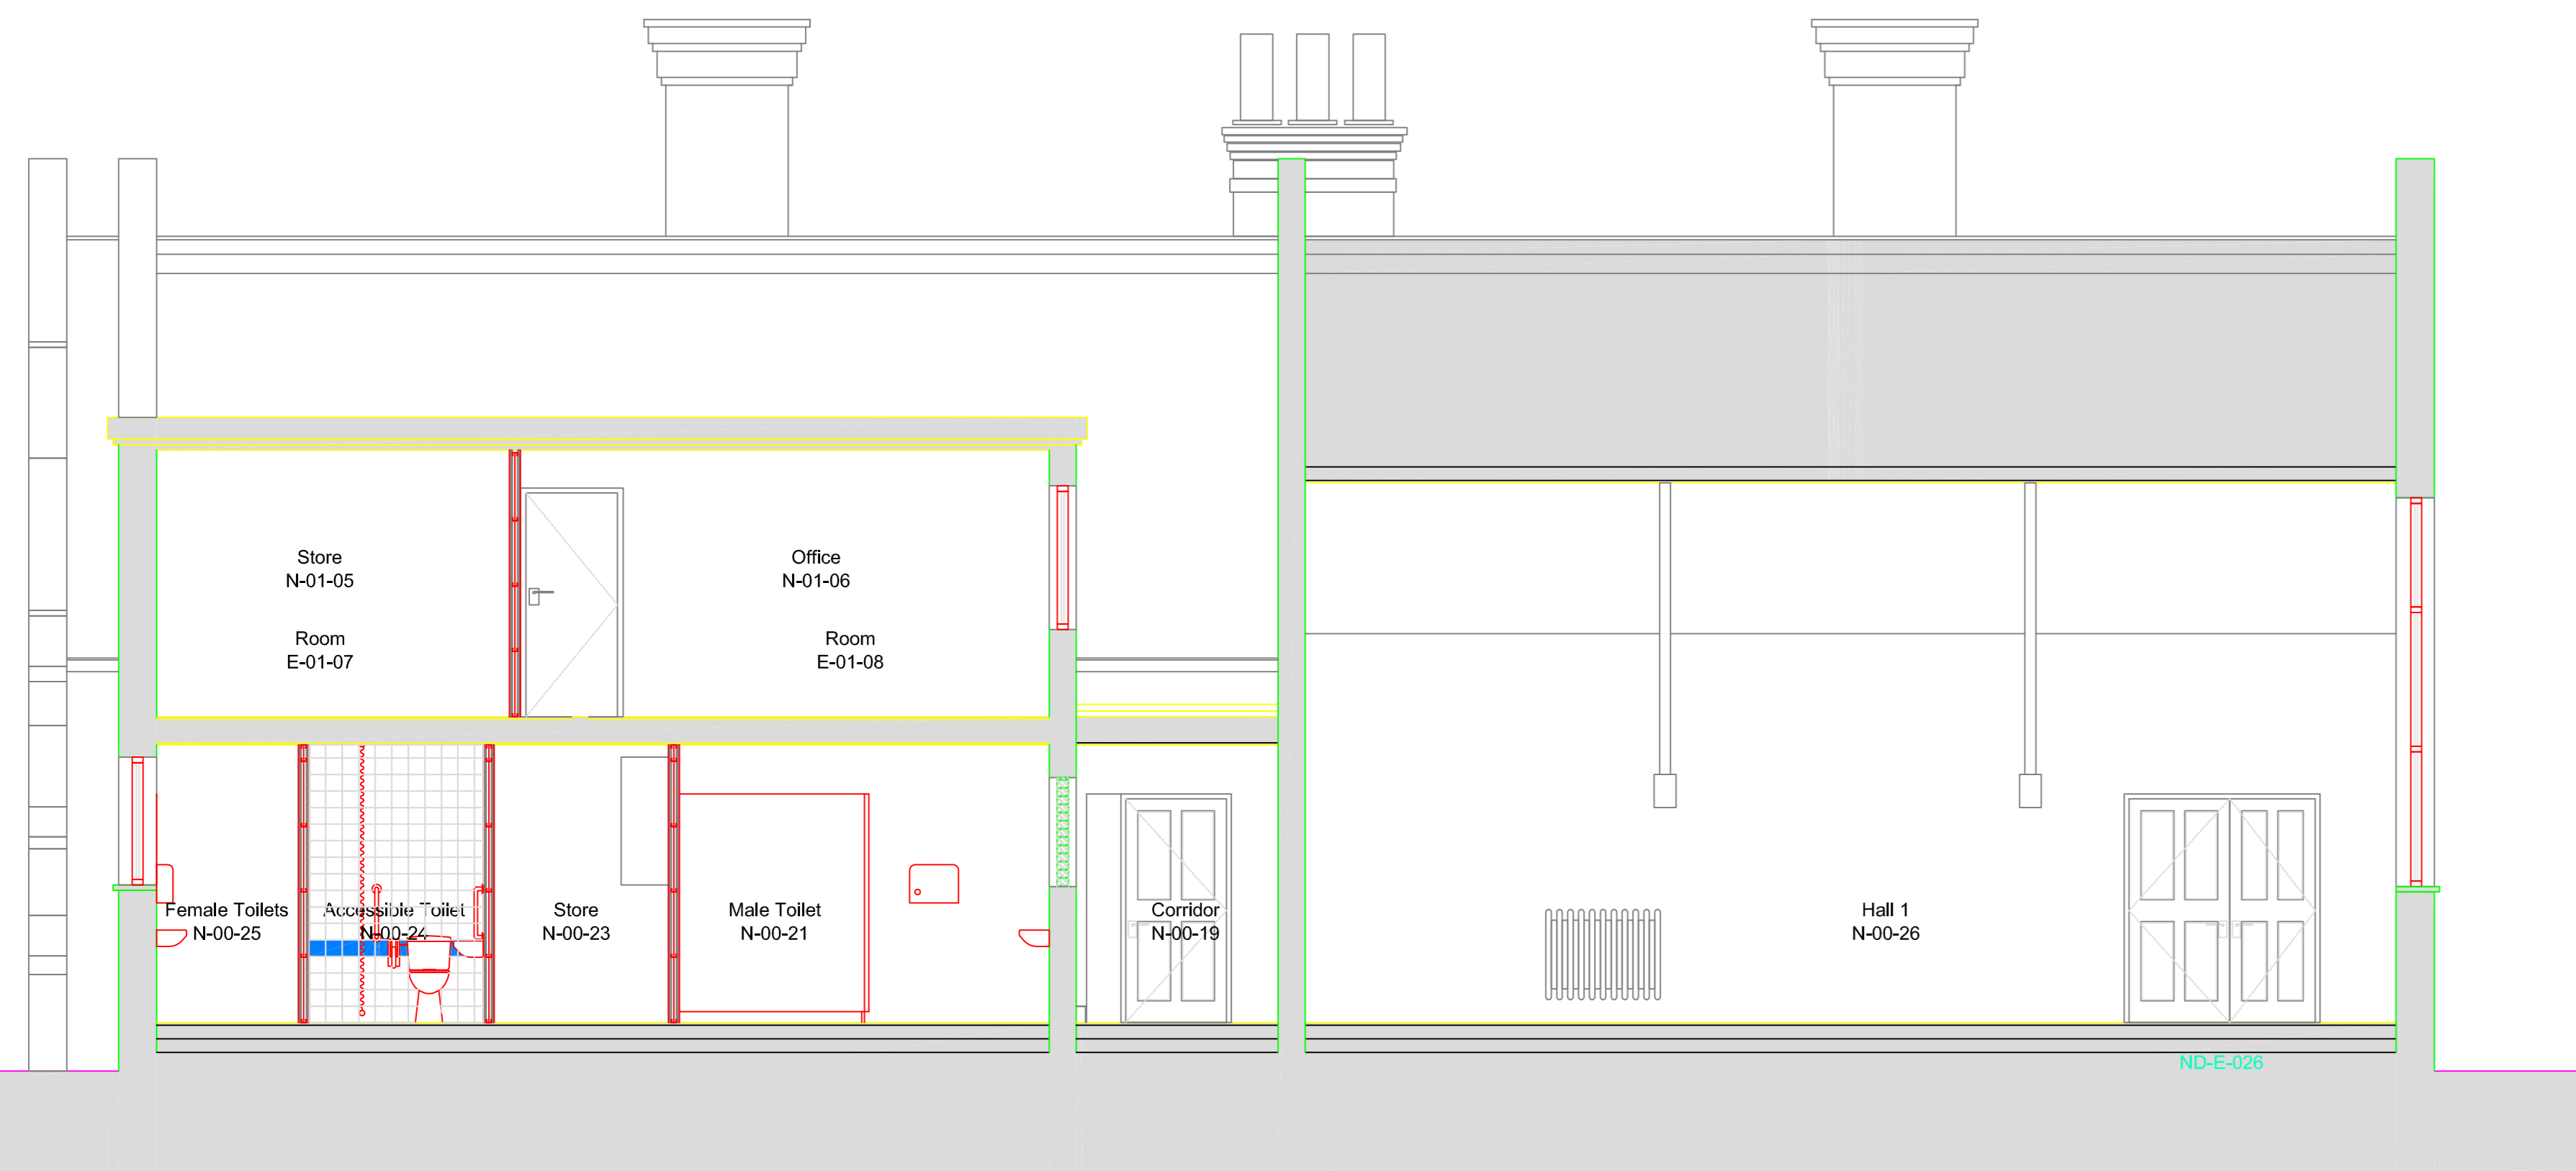


Section K-K
Scale 1/50



Section R-R
Scale 1/50

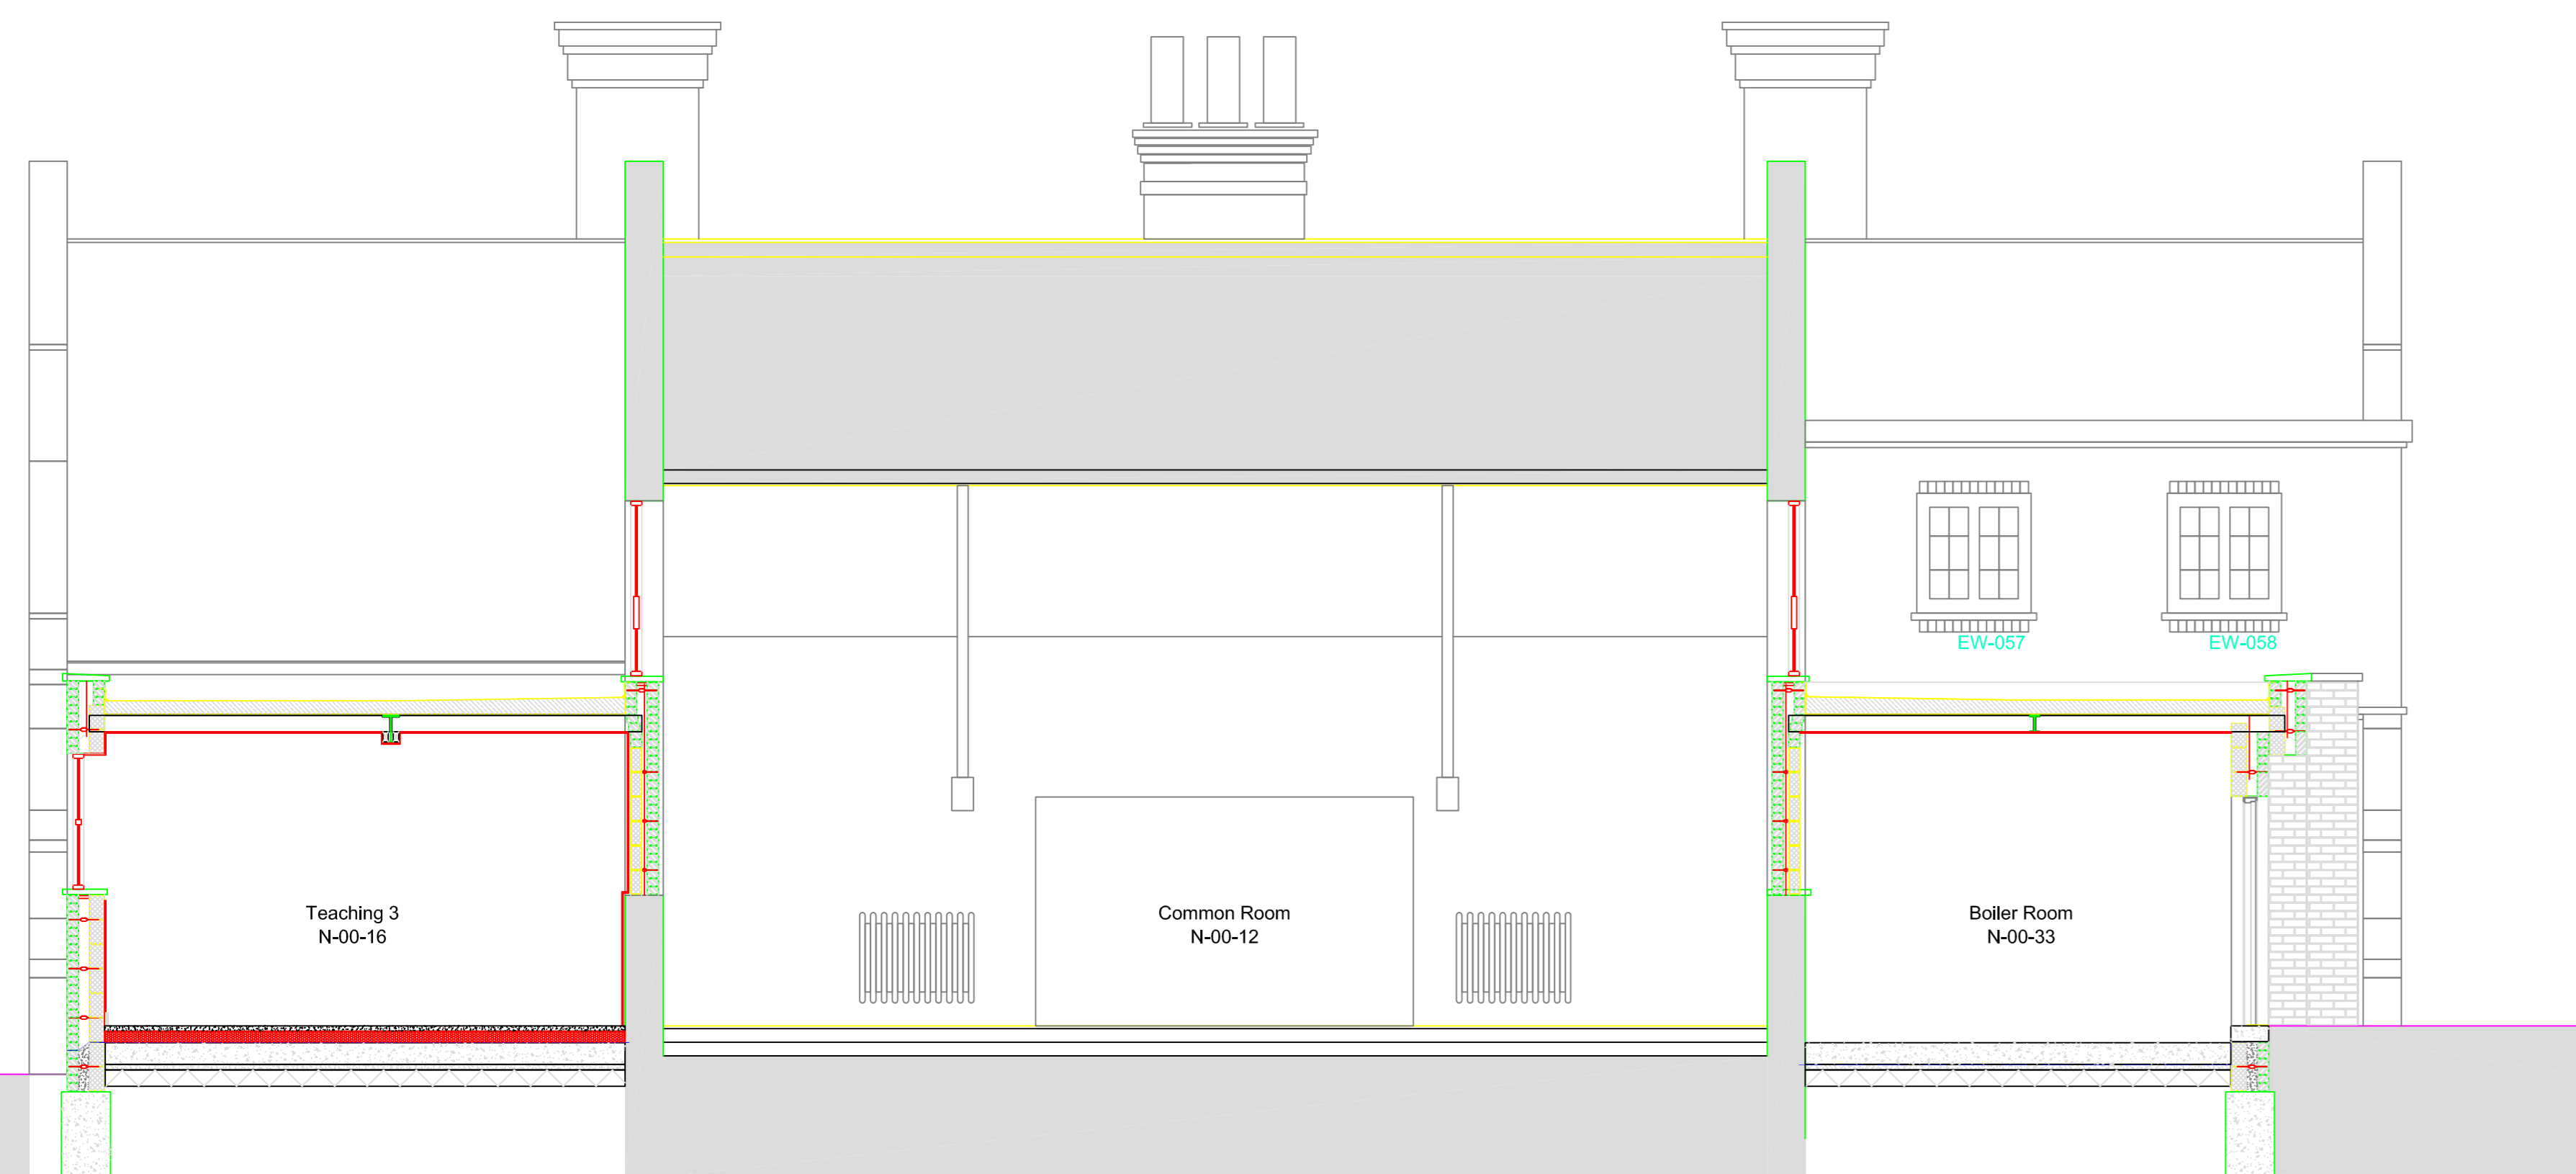

Section M-M
Scale 1/50

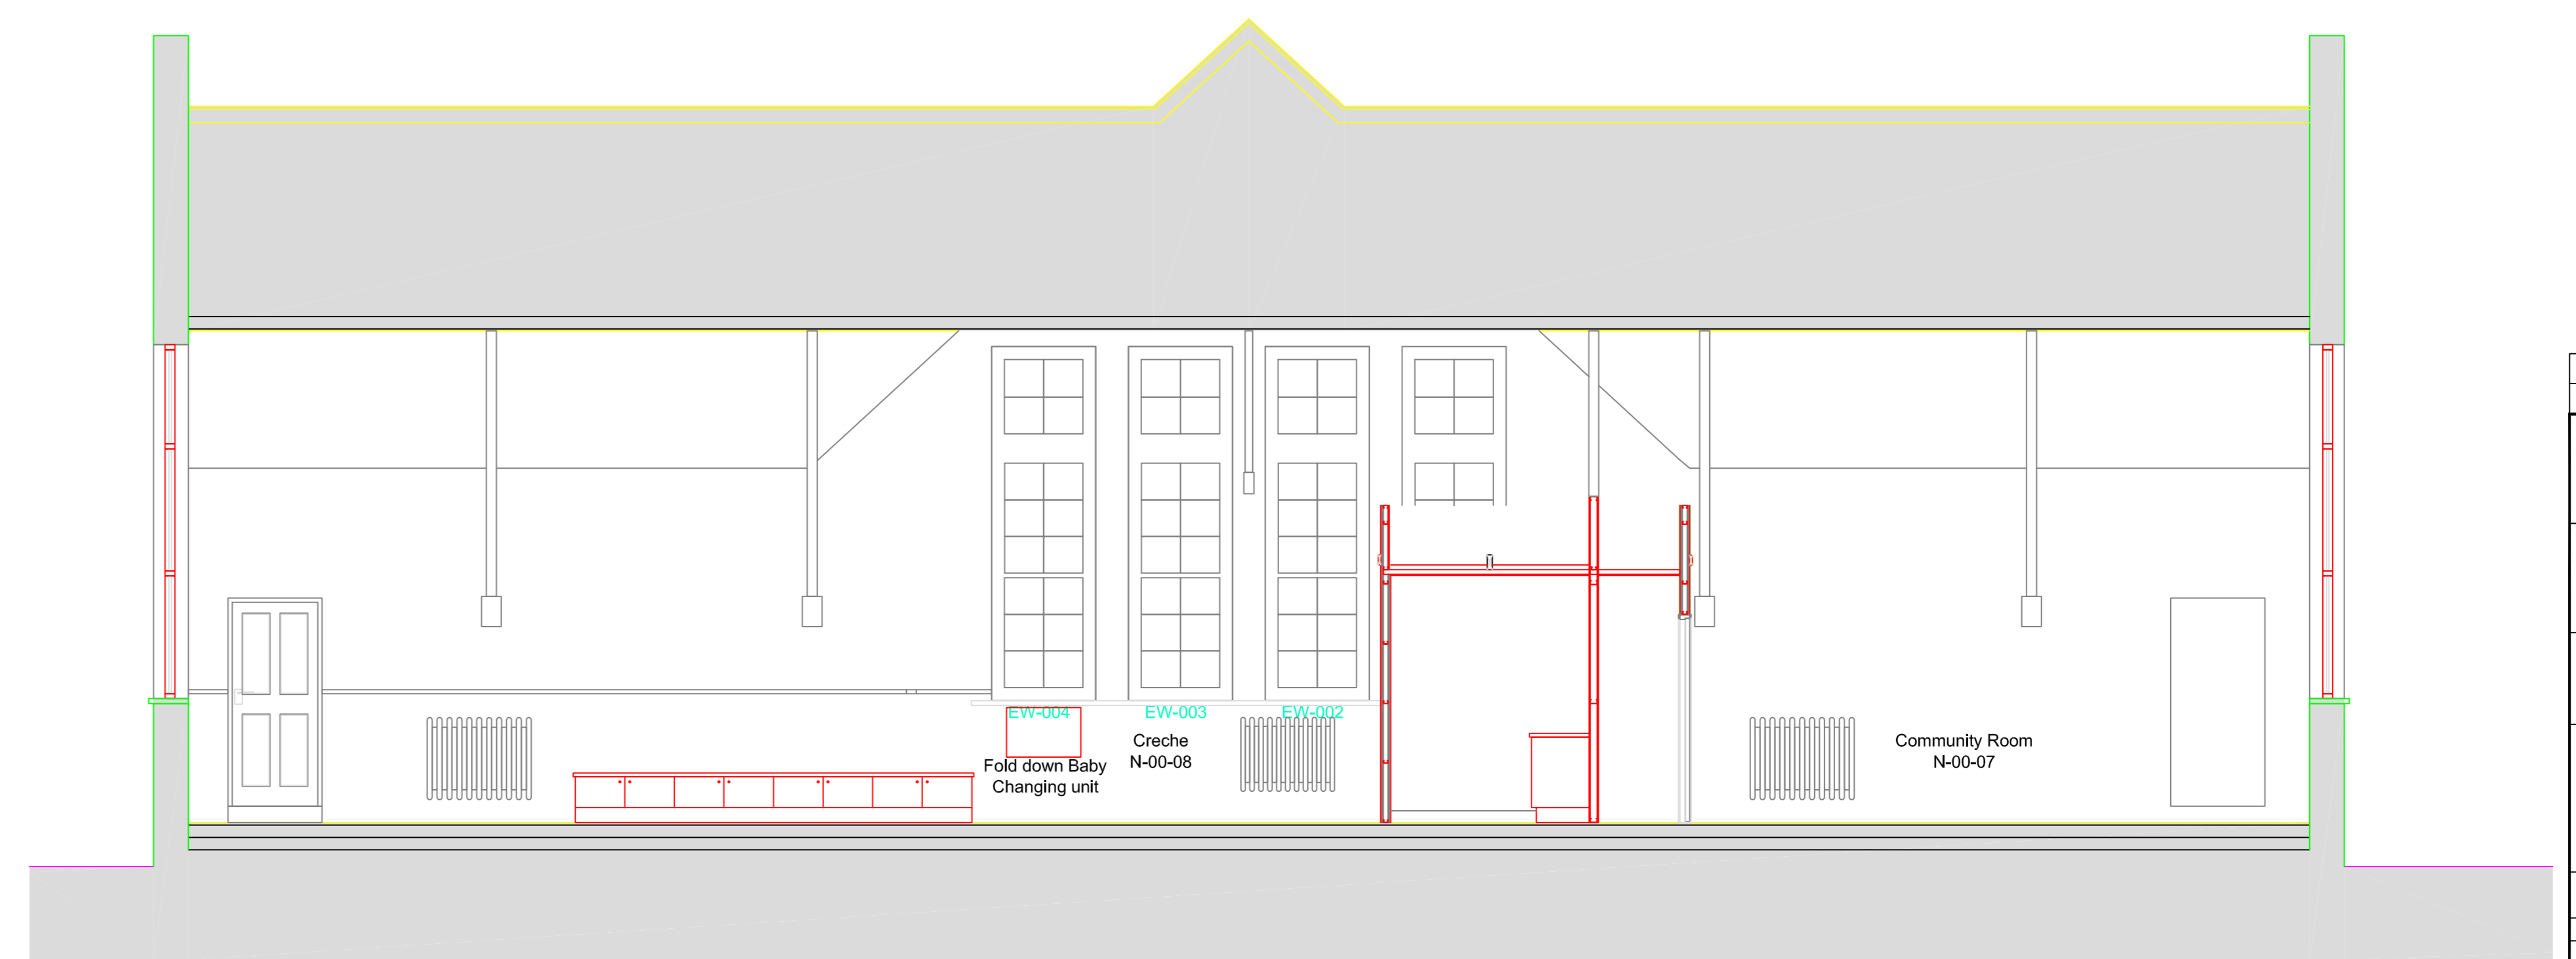

Section T-T
Scale 1/50

Rev	Section	Date	Purpose of issue	Drawn	Checked	Approved
JACOBS BABTIE						
Client: Buckinghamshire County Council Project: Green Street Youth & Community Centre Main Block Refurbishment & Extensions Drawing title: Proposed Sections Sheet 4 - South East Drawing status: TENDER Scale: 1/50 @ A0 Date: 1997 Drawing number: AL(2)-J028 Rev: 0						