


Do not scale this drawing

Drawing Number

0008711-AL(2-)-060

Notes

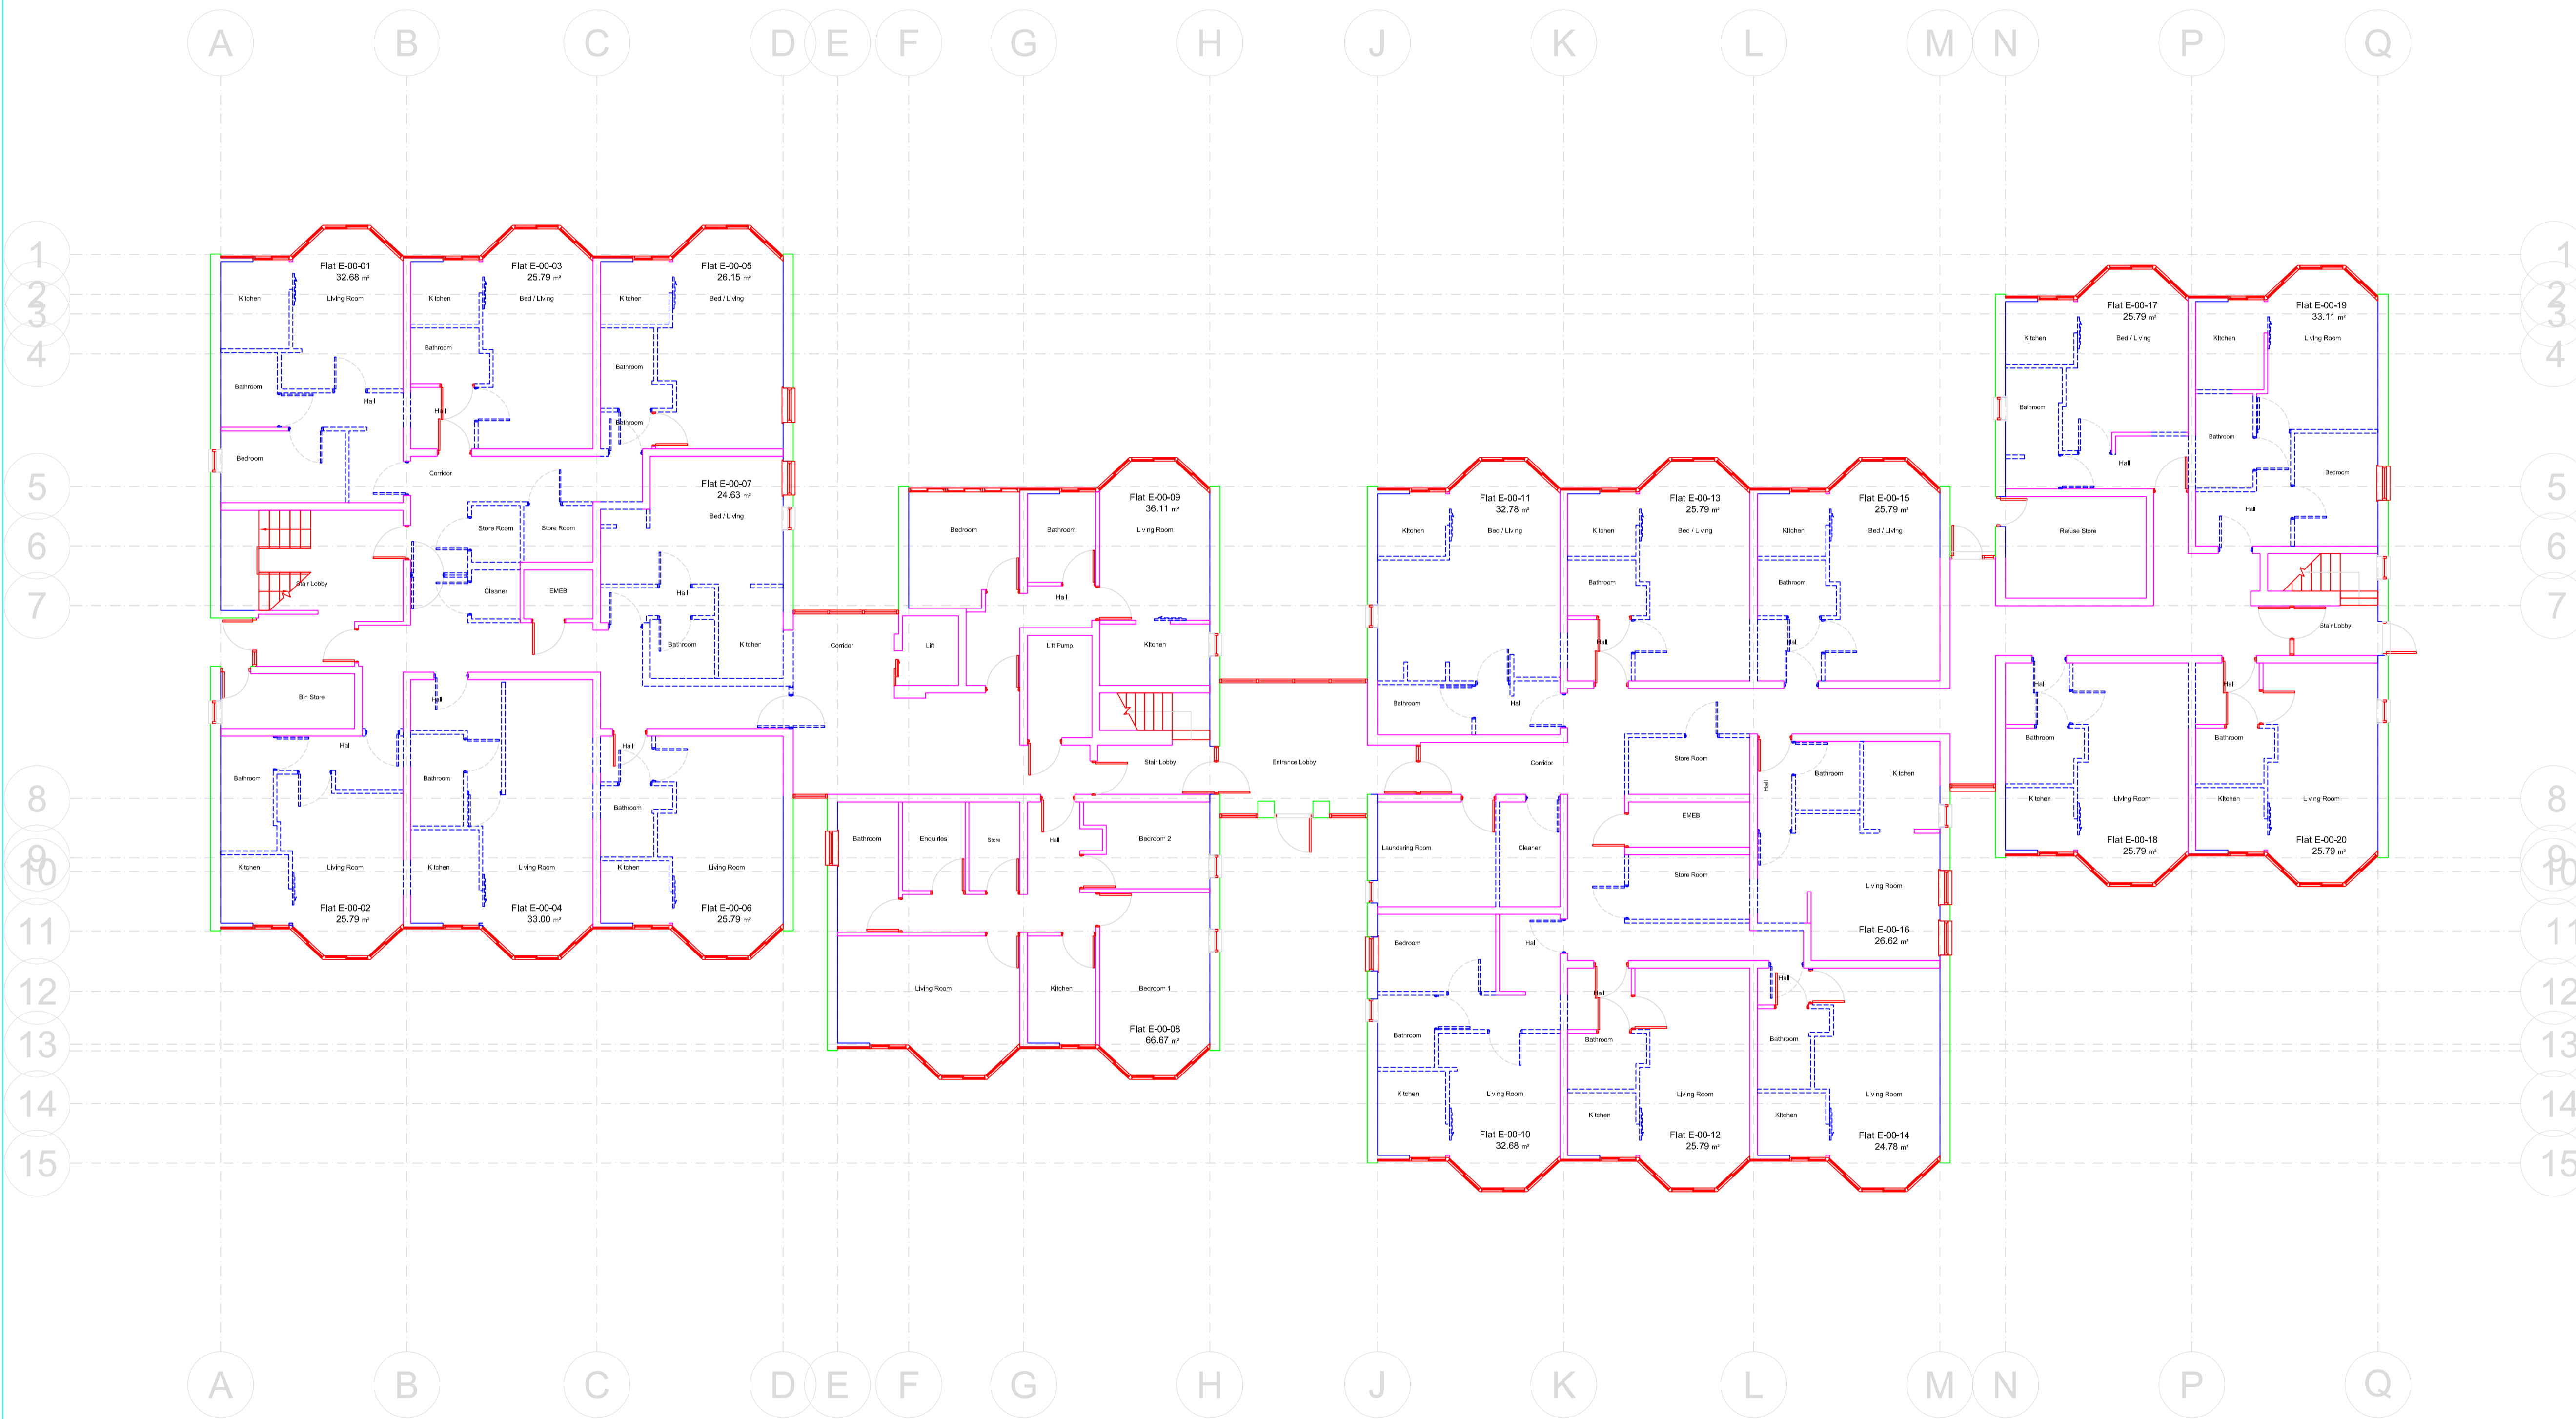

Rev	Date	Description	by	Chk	App



**DERBY CITY COUNCIL**  
Design & Property Maintenance  
in partnership with

1b

**Client** Derby Homes  
Derby City Council

**Project** Refurbishment to Create New Flats  
Britannia Court  
Duke Street, Derby

**Title** Ground Floor  
Demolition Plan  
Sheet 1 of 1

**Drawing No.** AL(2-)-060 **Revision**

**Drawing Status.** Draft

Drawn AKW	Checked KS	Approved KS
Scale 1:100	Sheet size A1	Date 05-July-2004
Produced using AutoCAD 2000		

Babtie Group Ltd © Copyright reserved  
2 ST George's House, Vernon Gate, Derby, DE1 1UQ  
TEL: 01332 285100 FAX: 01332 285101  
e-mail: structures.derby@babtie.com

PDF processed with CutePDF evaluation edition www.CutePDF.com