


Do not scale this drawing

Drawing Number

0008711-AL(2-)-063

Notes

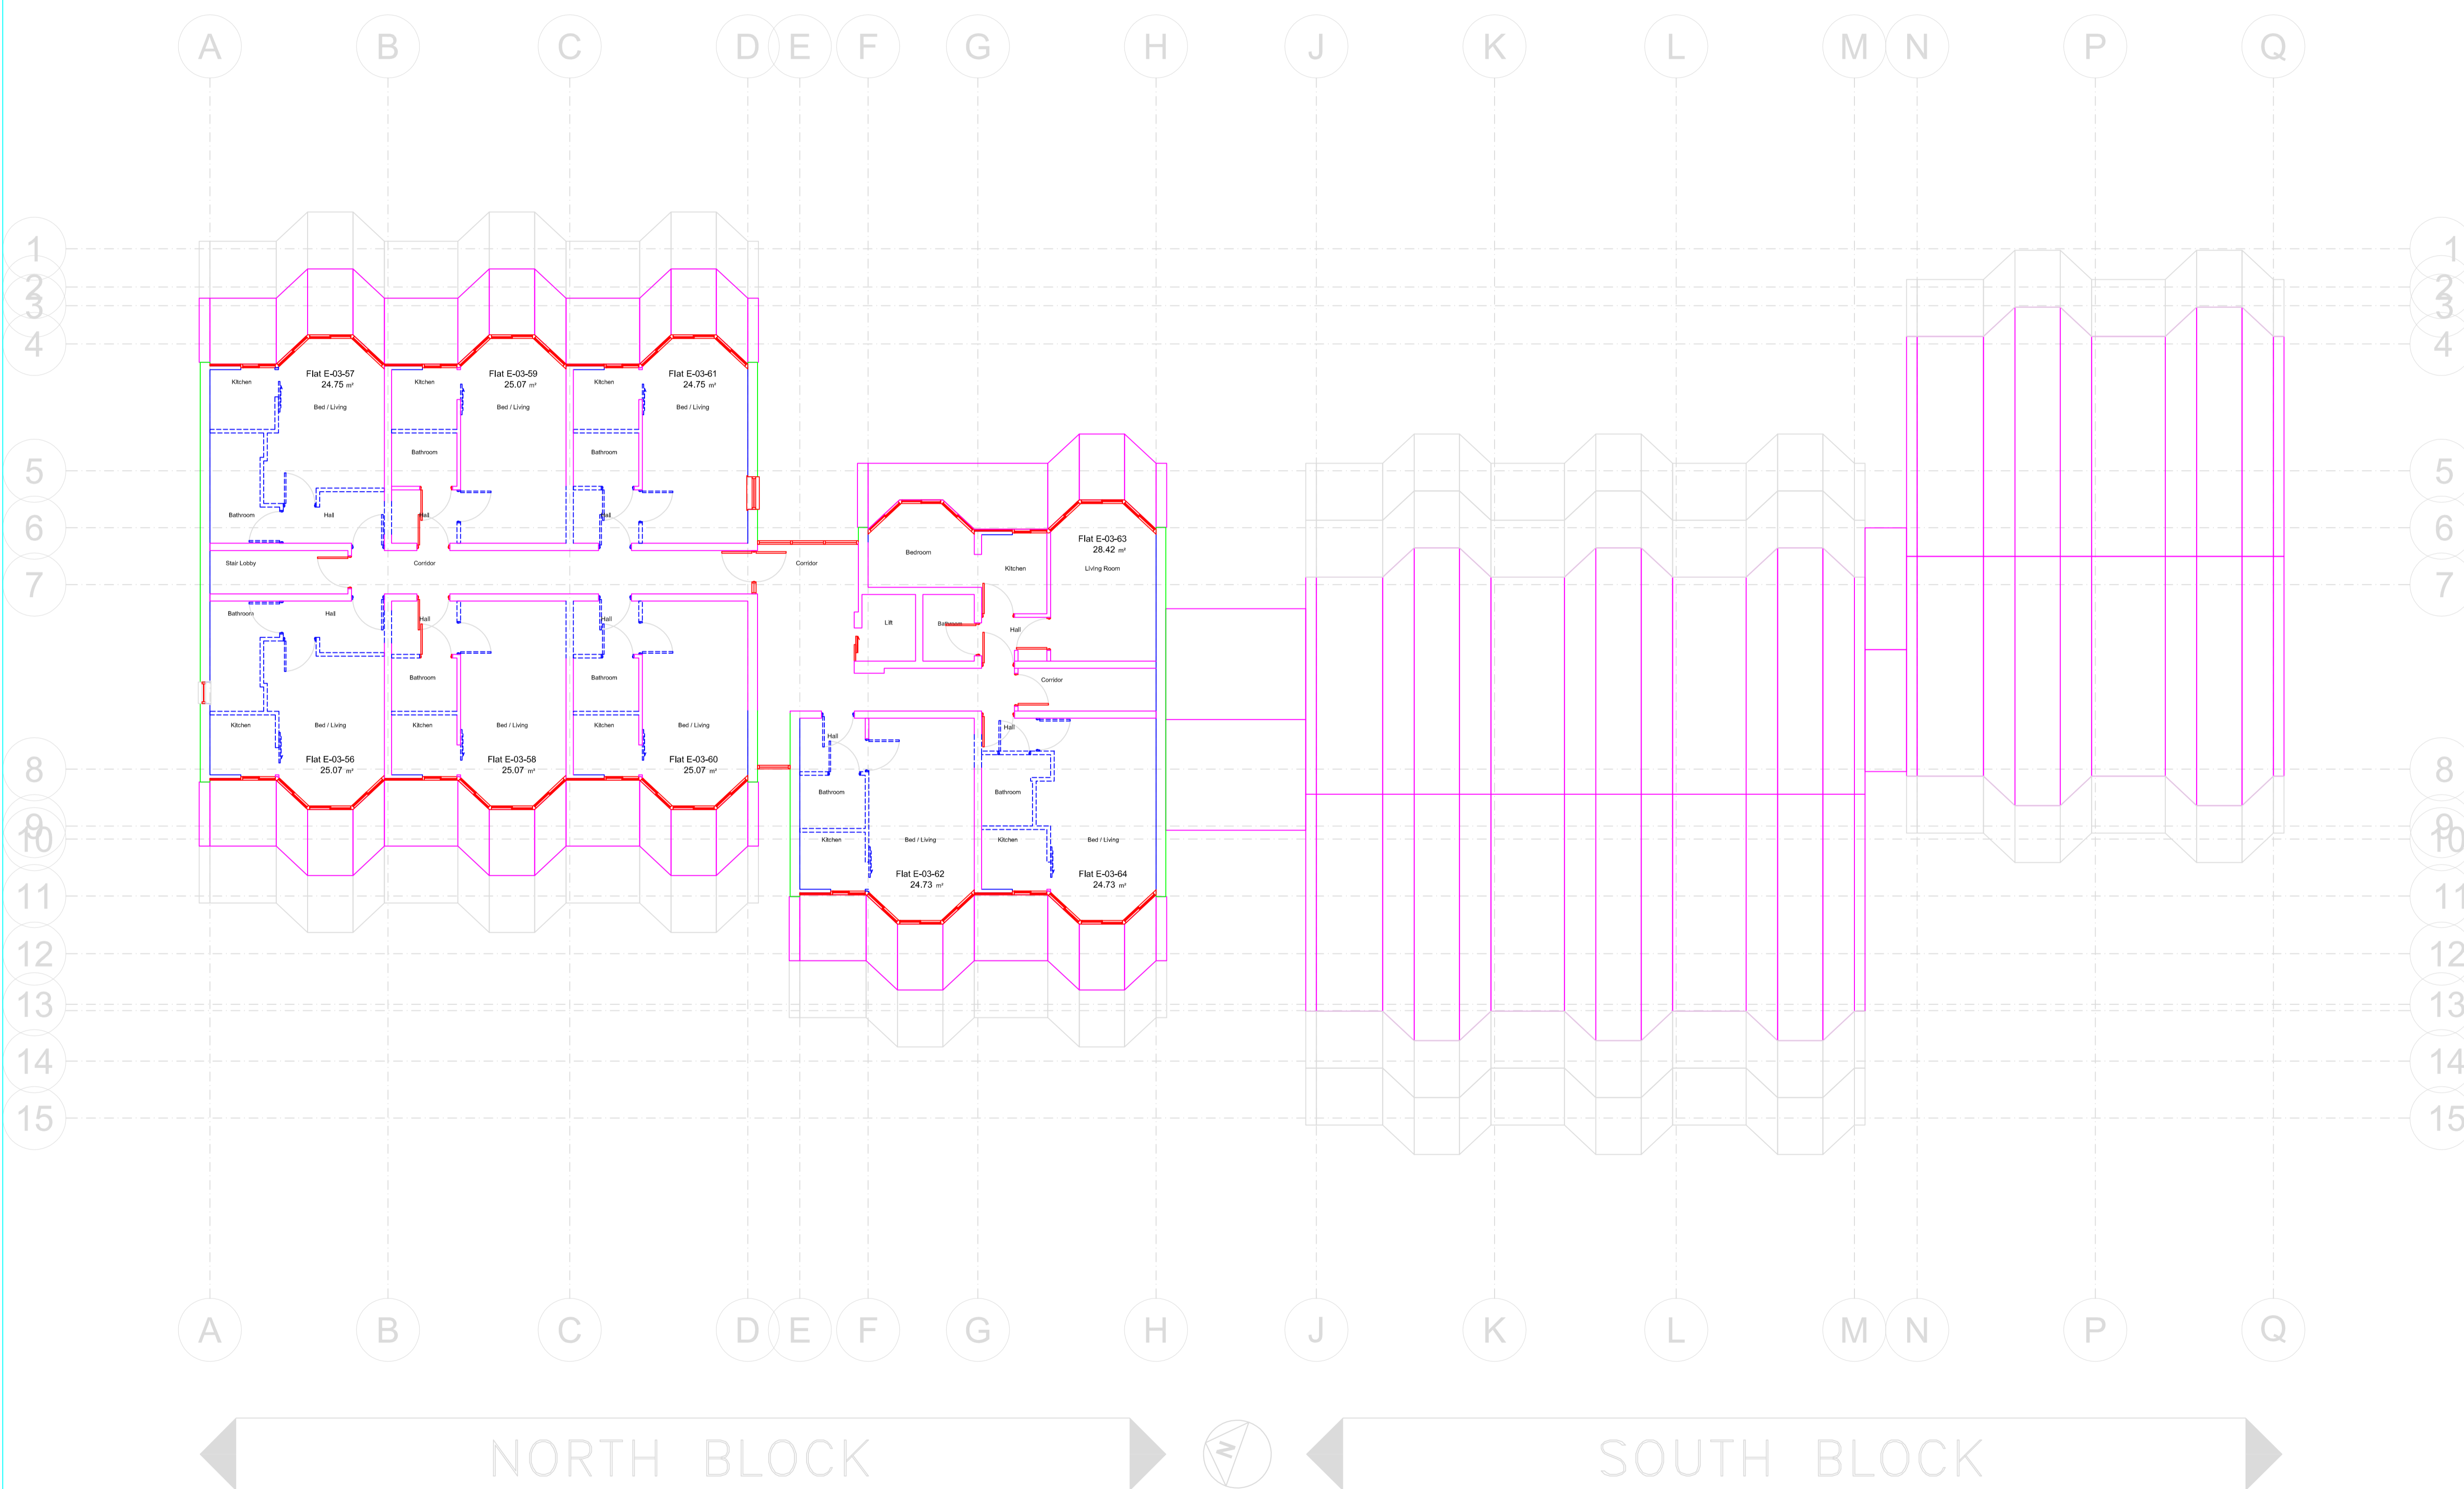

Rev	Date	Description	by	Chk	App



DERBY CITY COUNCIL  
Design & Property Maintenance

in partnership with

1b

Client Derby Homes  
Derby City Council

Project Refurbishment to Create New Flats  
Britannia Court  
Duke Street, Derby

Title Third Floor  
Demolition Plan  
Sheet 1 of 1

Drawing No. AL(2-)-063 Revision

Drawing Status. Draft

Drawn AKW	Checked KS	Approved KS
Scale 1:100	Sheet size A1	Date 05-July-2004

Produced using AutoCAD 2000

Bablie Group Ltd © Copyright reserved  
 2 ST George's House, Vernon Gate, Derby, DE1 1UQ  
 TEL: 01332 285100 FAX: 01332 285101  
 e-mail: structures.derby@bablie.com

PDF processed with CutePDF evaluation edition www.CutePDF.com