


Do not scale this drawing

Notes

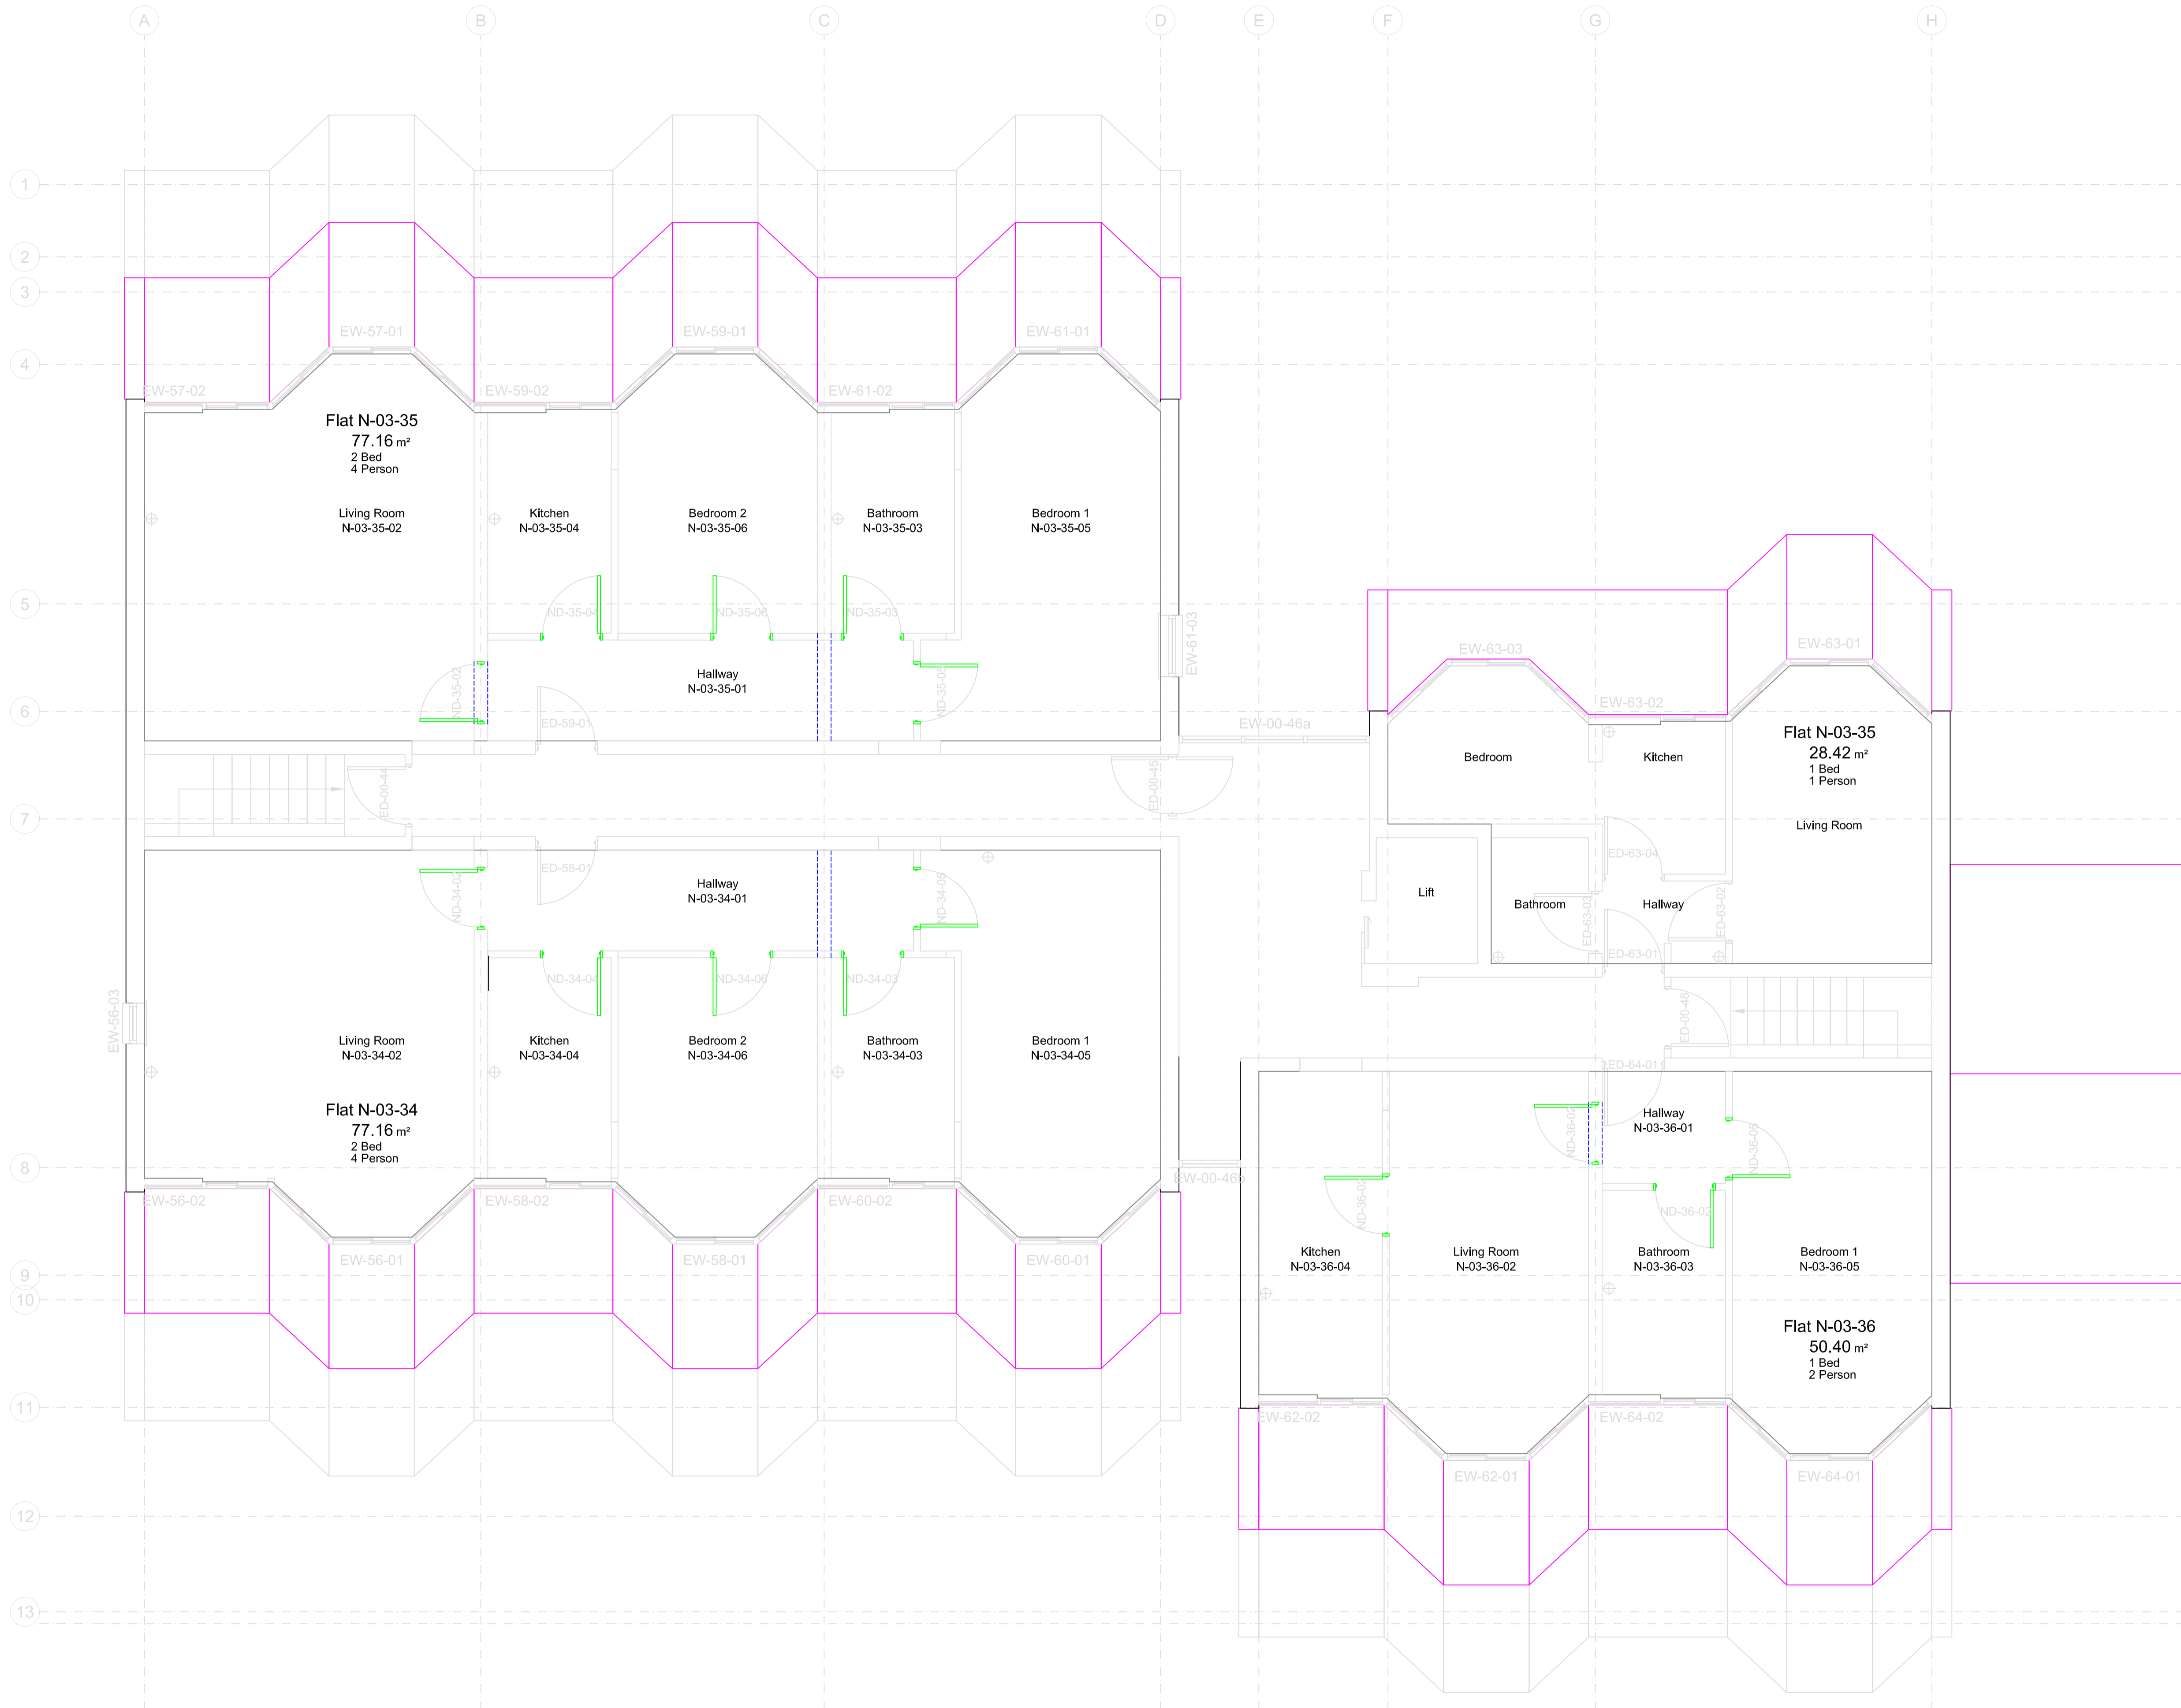

Rev	Date	Description	by	Chk	App



DERBY CITY COUNCIL
Design & Property Maintenance
in partnership with

1b

Client Derby Homes
Derby City Council

Project Refurbishment to Create New Flats
Britannia Court
Duke Street, Derby

Title Proposed
Working Drawing
Third Floor
Sheet 1 of 1

Drawing No. AL(2-)-086 **Revision** P4

Drawing Status. Draft

Drawn AKW	Checked KS	Approved KS
Scale 1:50	Sheet size A1	Date 15-Jul-2004

Produced using AutoCAD 2000

Babtie Group Ltd © Copyright reserved
2 ST George's House, Vernon Gate, Derby, DE1 1UQ
TEL: 01332 285100 FAX: 01332 285101
e-mail: structures.derby@babtie.com

PDF processed with CutePDF evaluation edition www.CutePDF.com