



This drawing is copyright and shall not be reproduced nor used for any other purpose without the written permission of the Architects. This drawing must be read in conjunction with all other related drawings and documentation. It is the contractors responsibility to ensure full compliance with the Building Regulations. Do not scale from this drawing, use figured dimensions only. It is the contractors responsibility to check and verify all dimensions on site. Any discrepancies to be reported immediately. IF IN DOUBT ASK. Materials not in conformity with relevant British or European Standards/Codes of practice or materials known to be deleterious to health & safety must not be used or specified on this project.

XREF'S IN THIS DRAWING

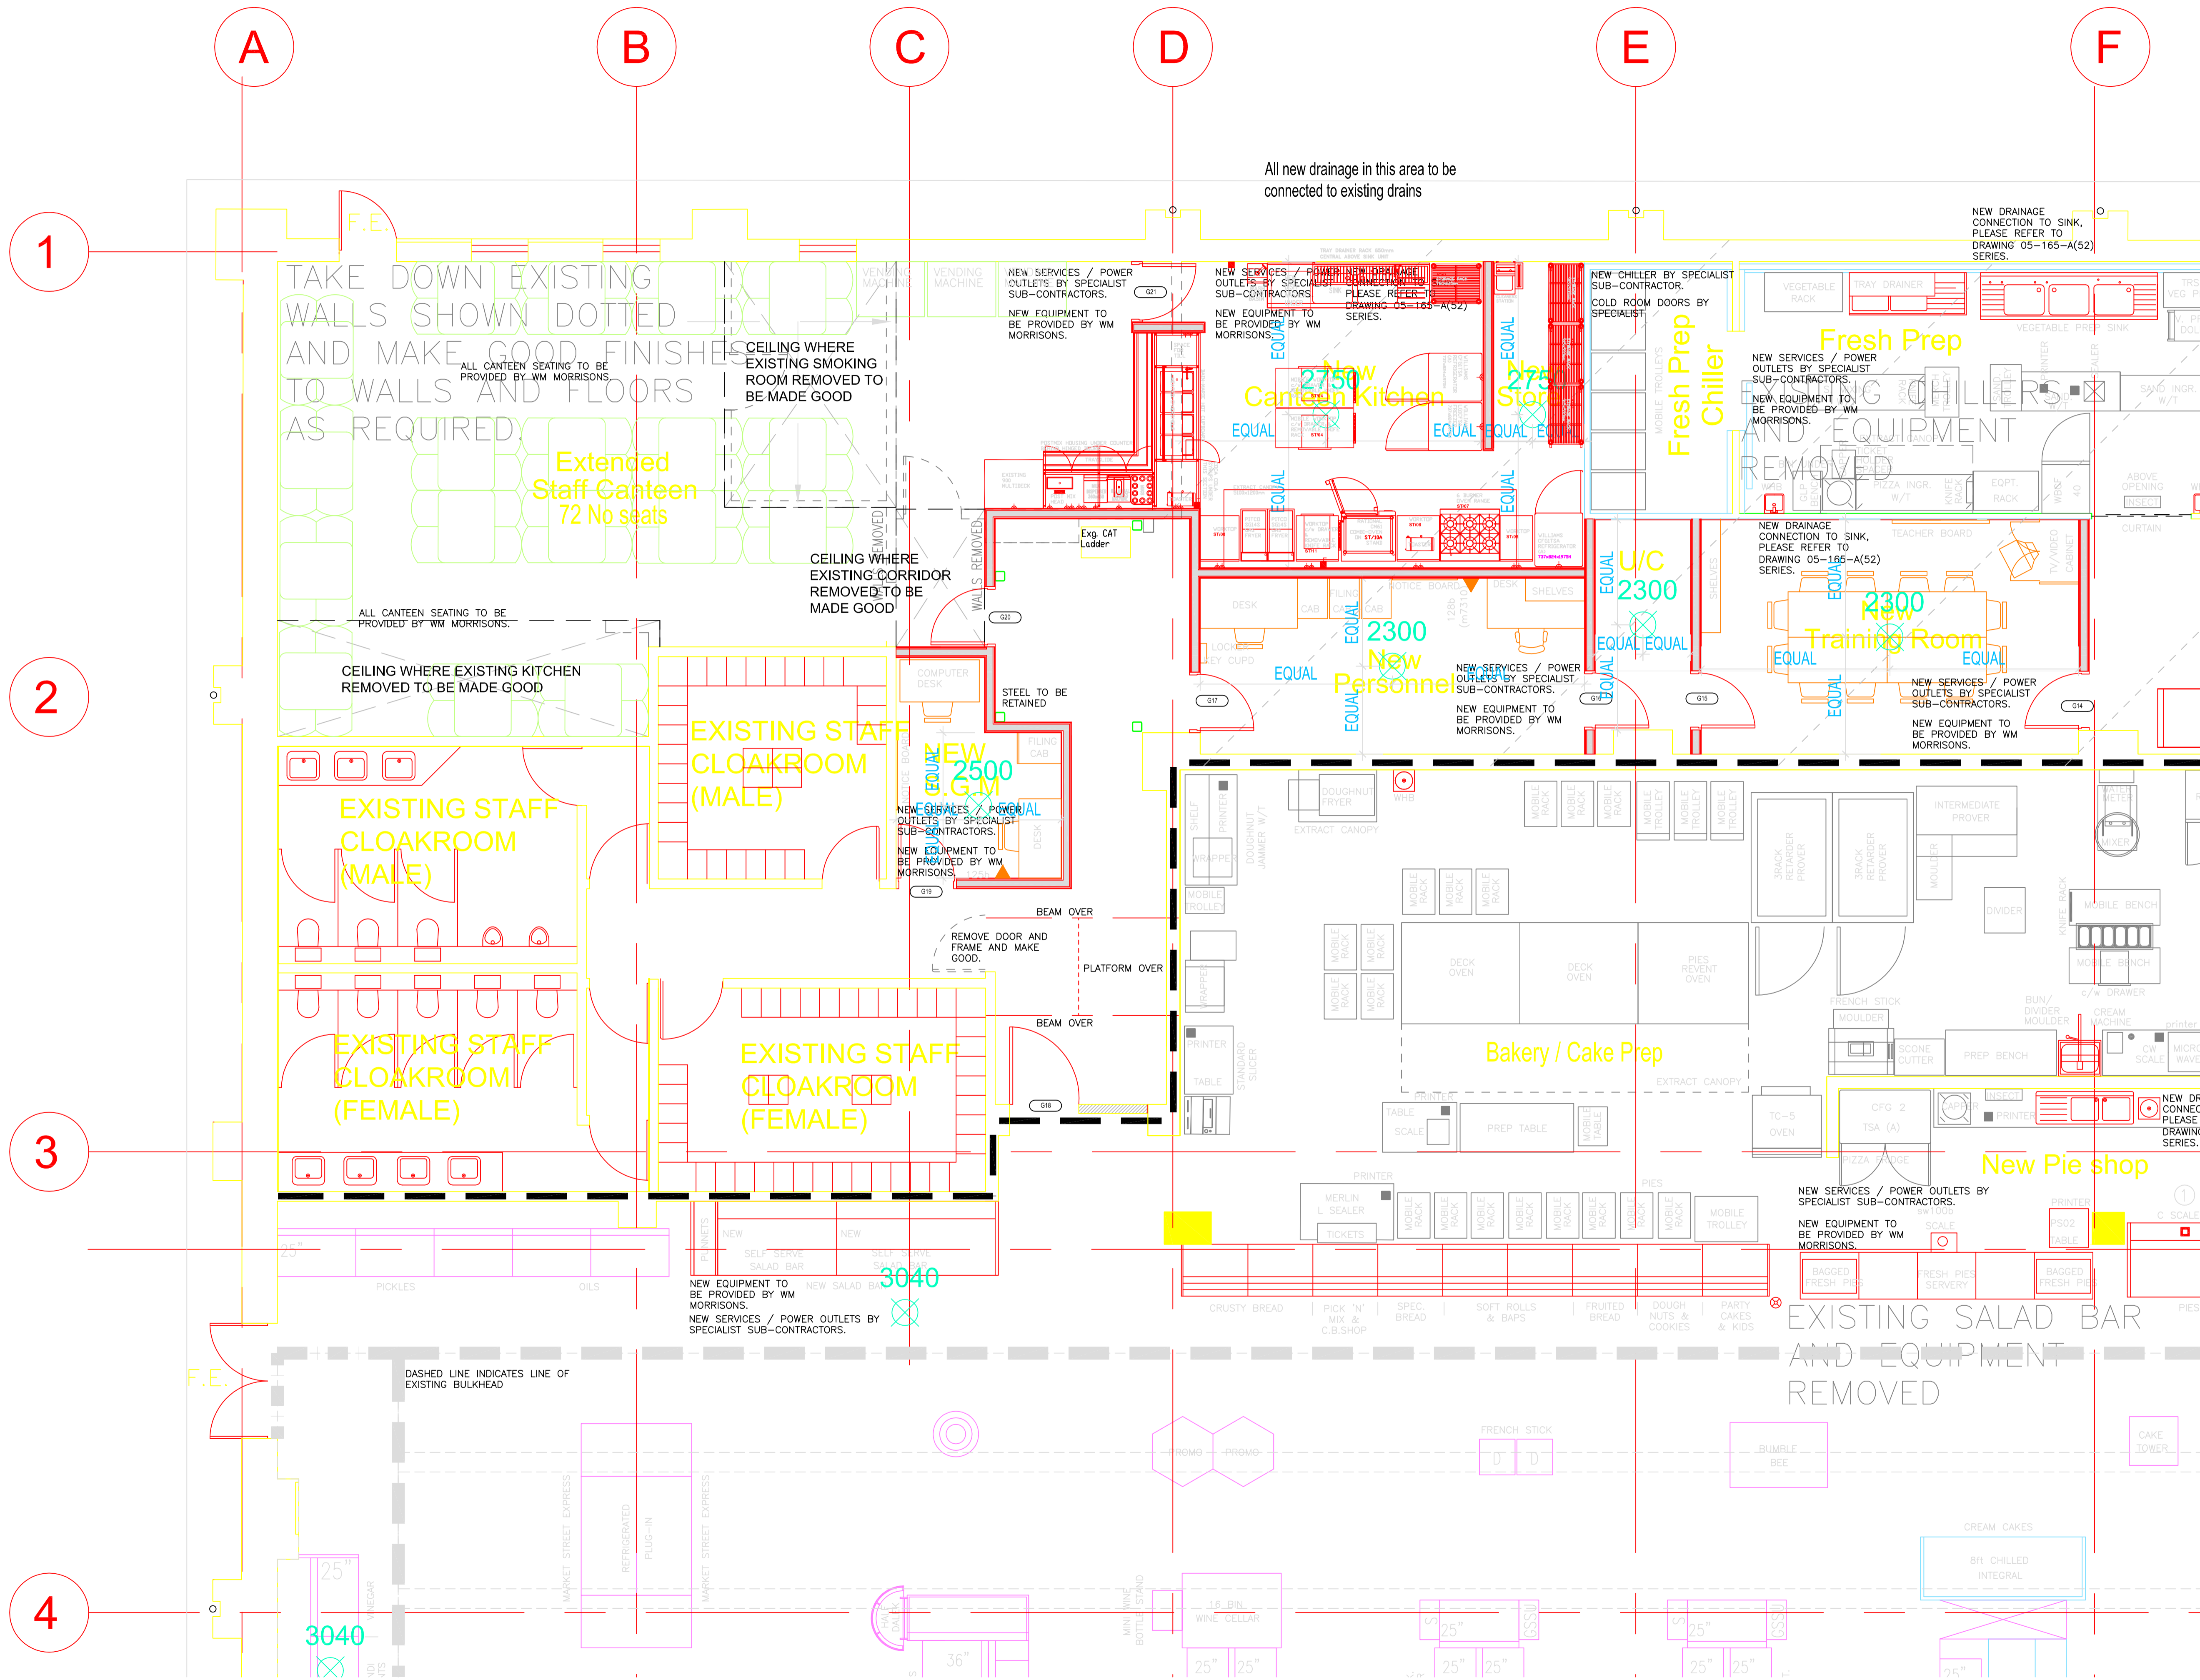

No/ Date

CLIENT 

PROJECT **Wm Morrison Supermarkets PLC**


TITLE

DRAWING STATUS

DRAWN	CHECKED
SCALE	
DATE	

CARRWOOD COURT
CARRWOOD ROAD
SHEEPBRIDGE
CHESTERFIELD
S41 9QB

T: 01246 260261
F: 01246 260736
E: email@wcec.co.uk
www.wcec.co.uk



JOB NO.	DRAWING NUMBER	REV
---------	----------------	-----